

IN PARLIAMENT.

21977

TO BE RETURNED TO CHIEF
ENGINEER'S PLAN OFFICE
G. W. R. PADDINGTON

TAFF VALE RAILWAY.

PLANS AND SECTIONS.

SESSION 1883.

TO BE RETURNED TO
ENGINEER'S PLAN OFFICE
G. W. R. PADDINGTON

GEORGE FISHER,



ENGINEER.

Printed by J. W. & J. G. Smith, 11, Abchurch Lane, London, E.C.


C O U N T Y O F G L A M O R G A N

P A R I S H O F M E R T H Y R T Y D F I L


TO BE RETURNED TO CHIEF
ENGINEER'S PLAN OFFICE
G. W. R. PADDINGTON.

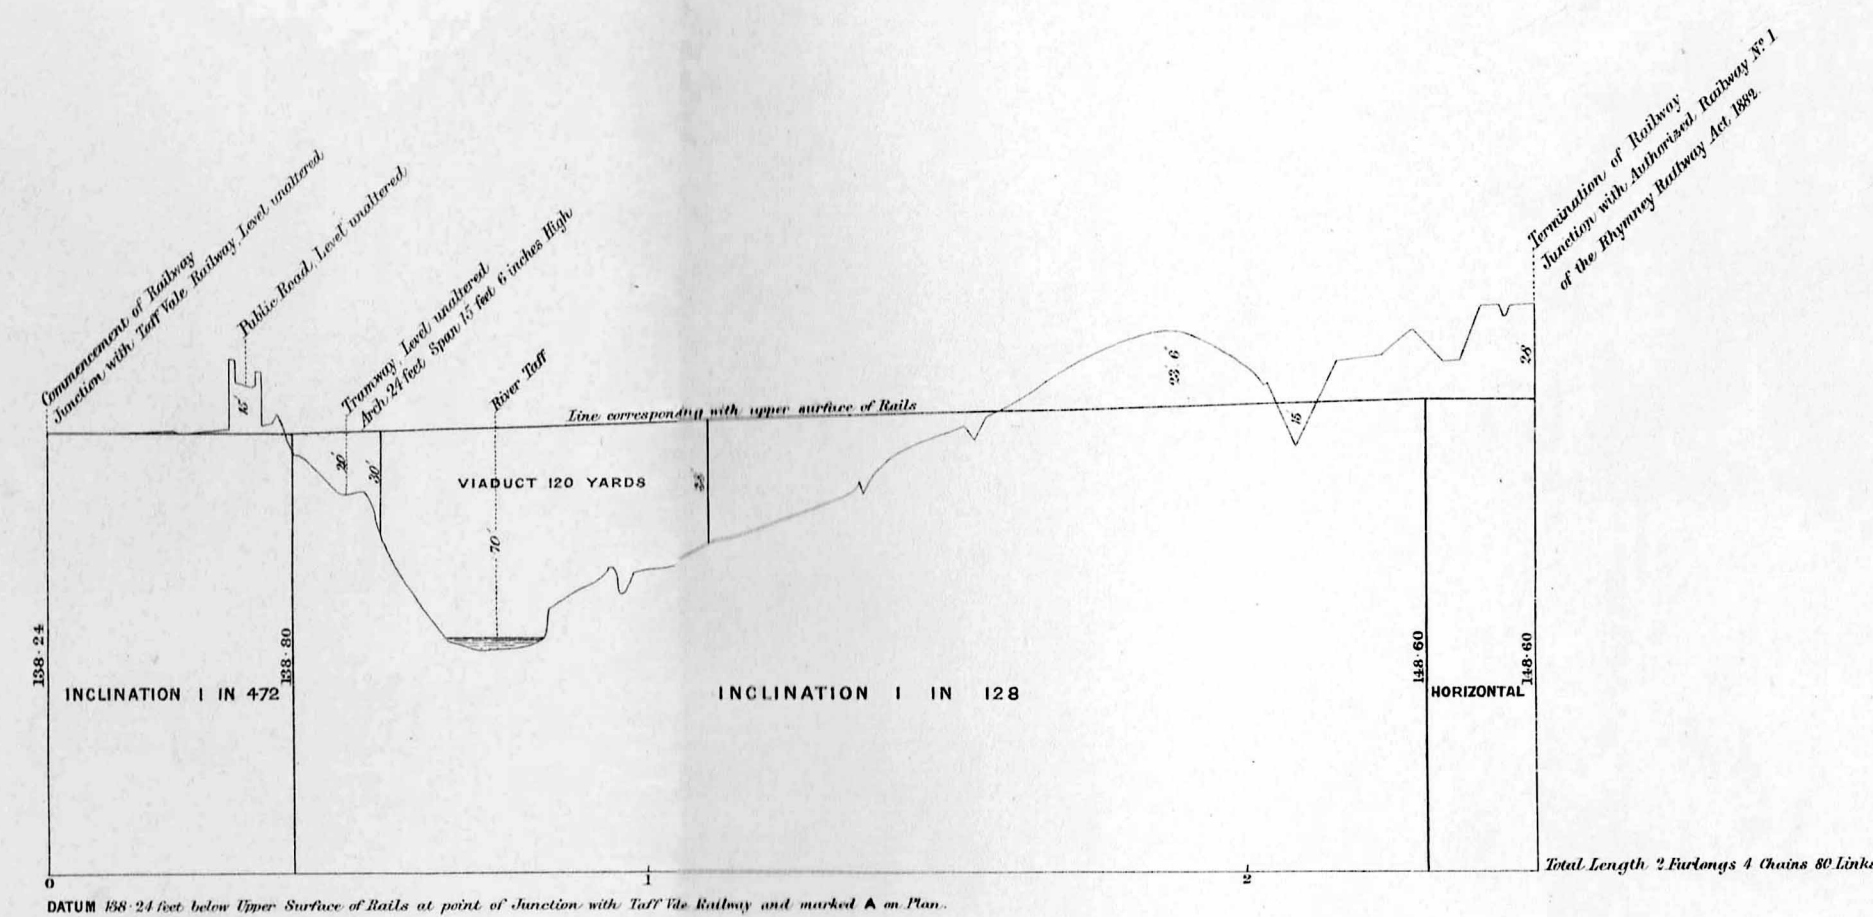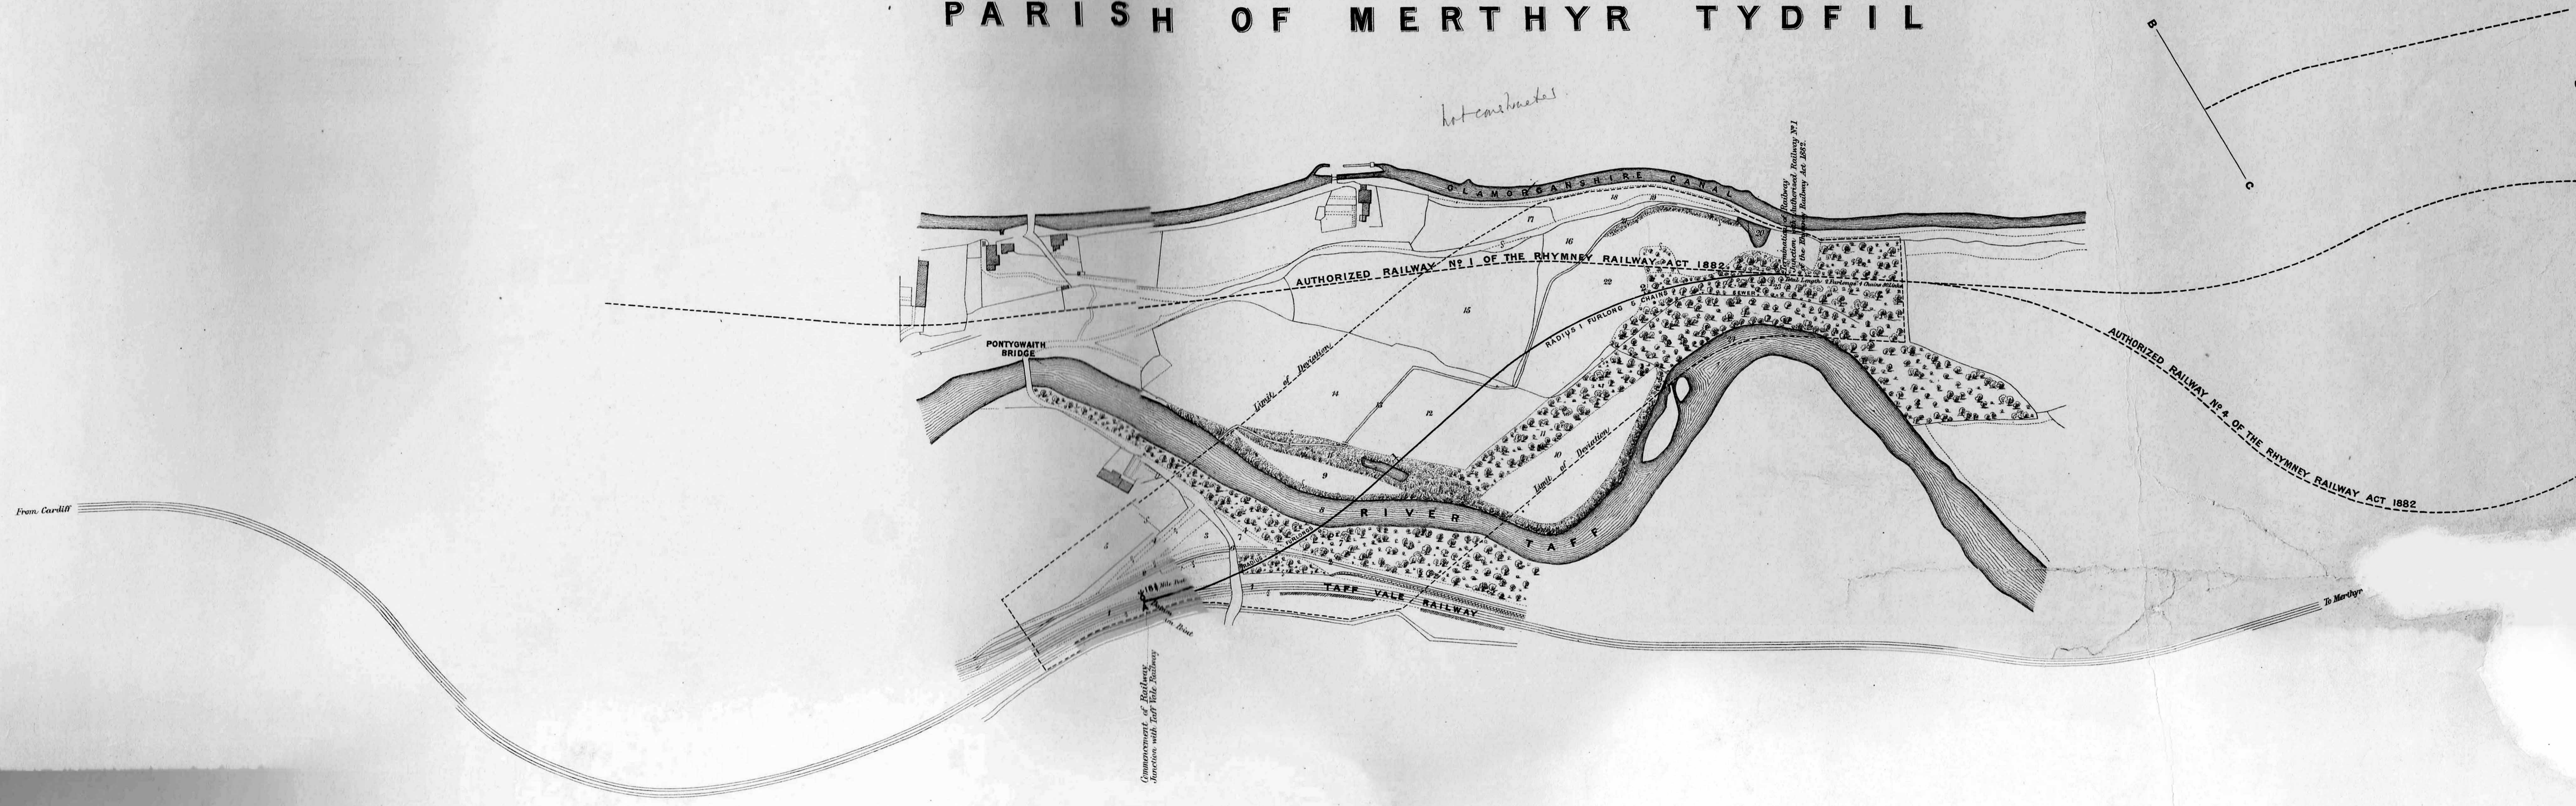


TO BE RETURNED TO
ENGINEER'S PLAN OFFICE
G. W. R. PADDINGTON.

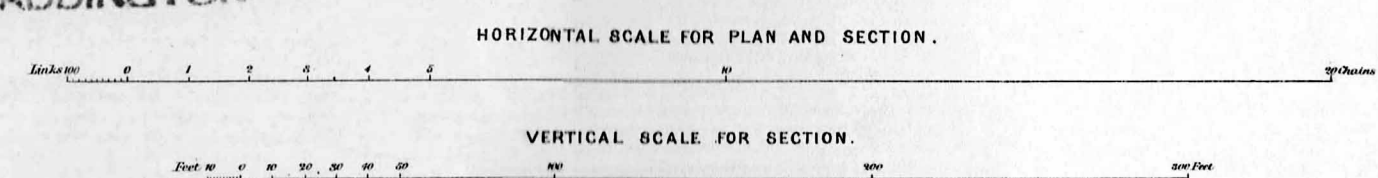

TO BE RETURNED TO

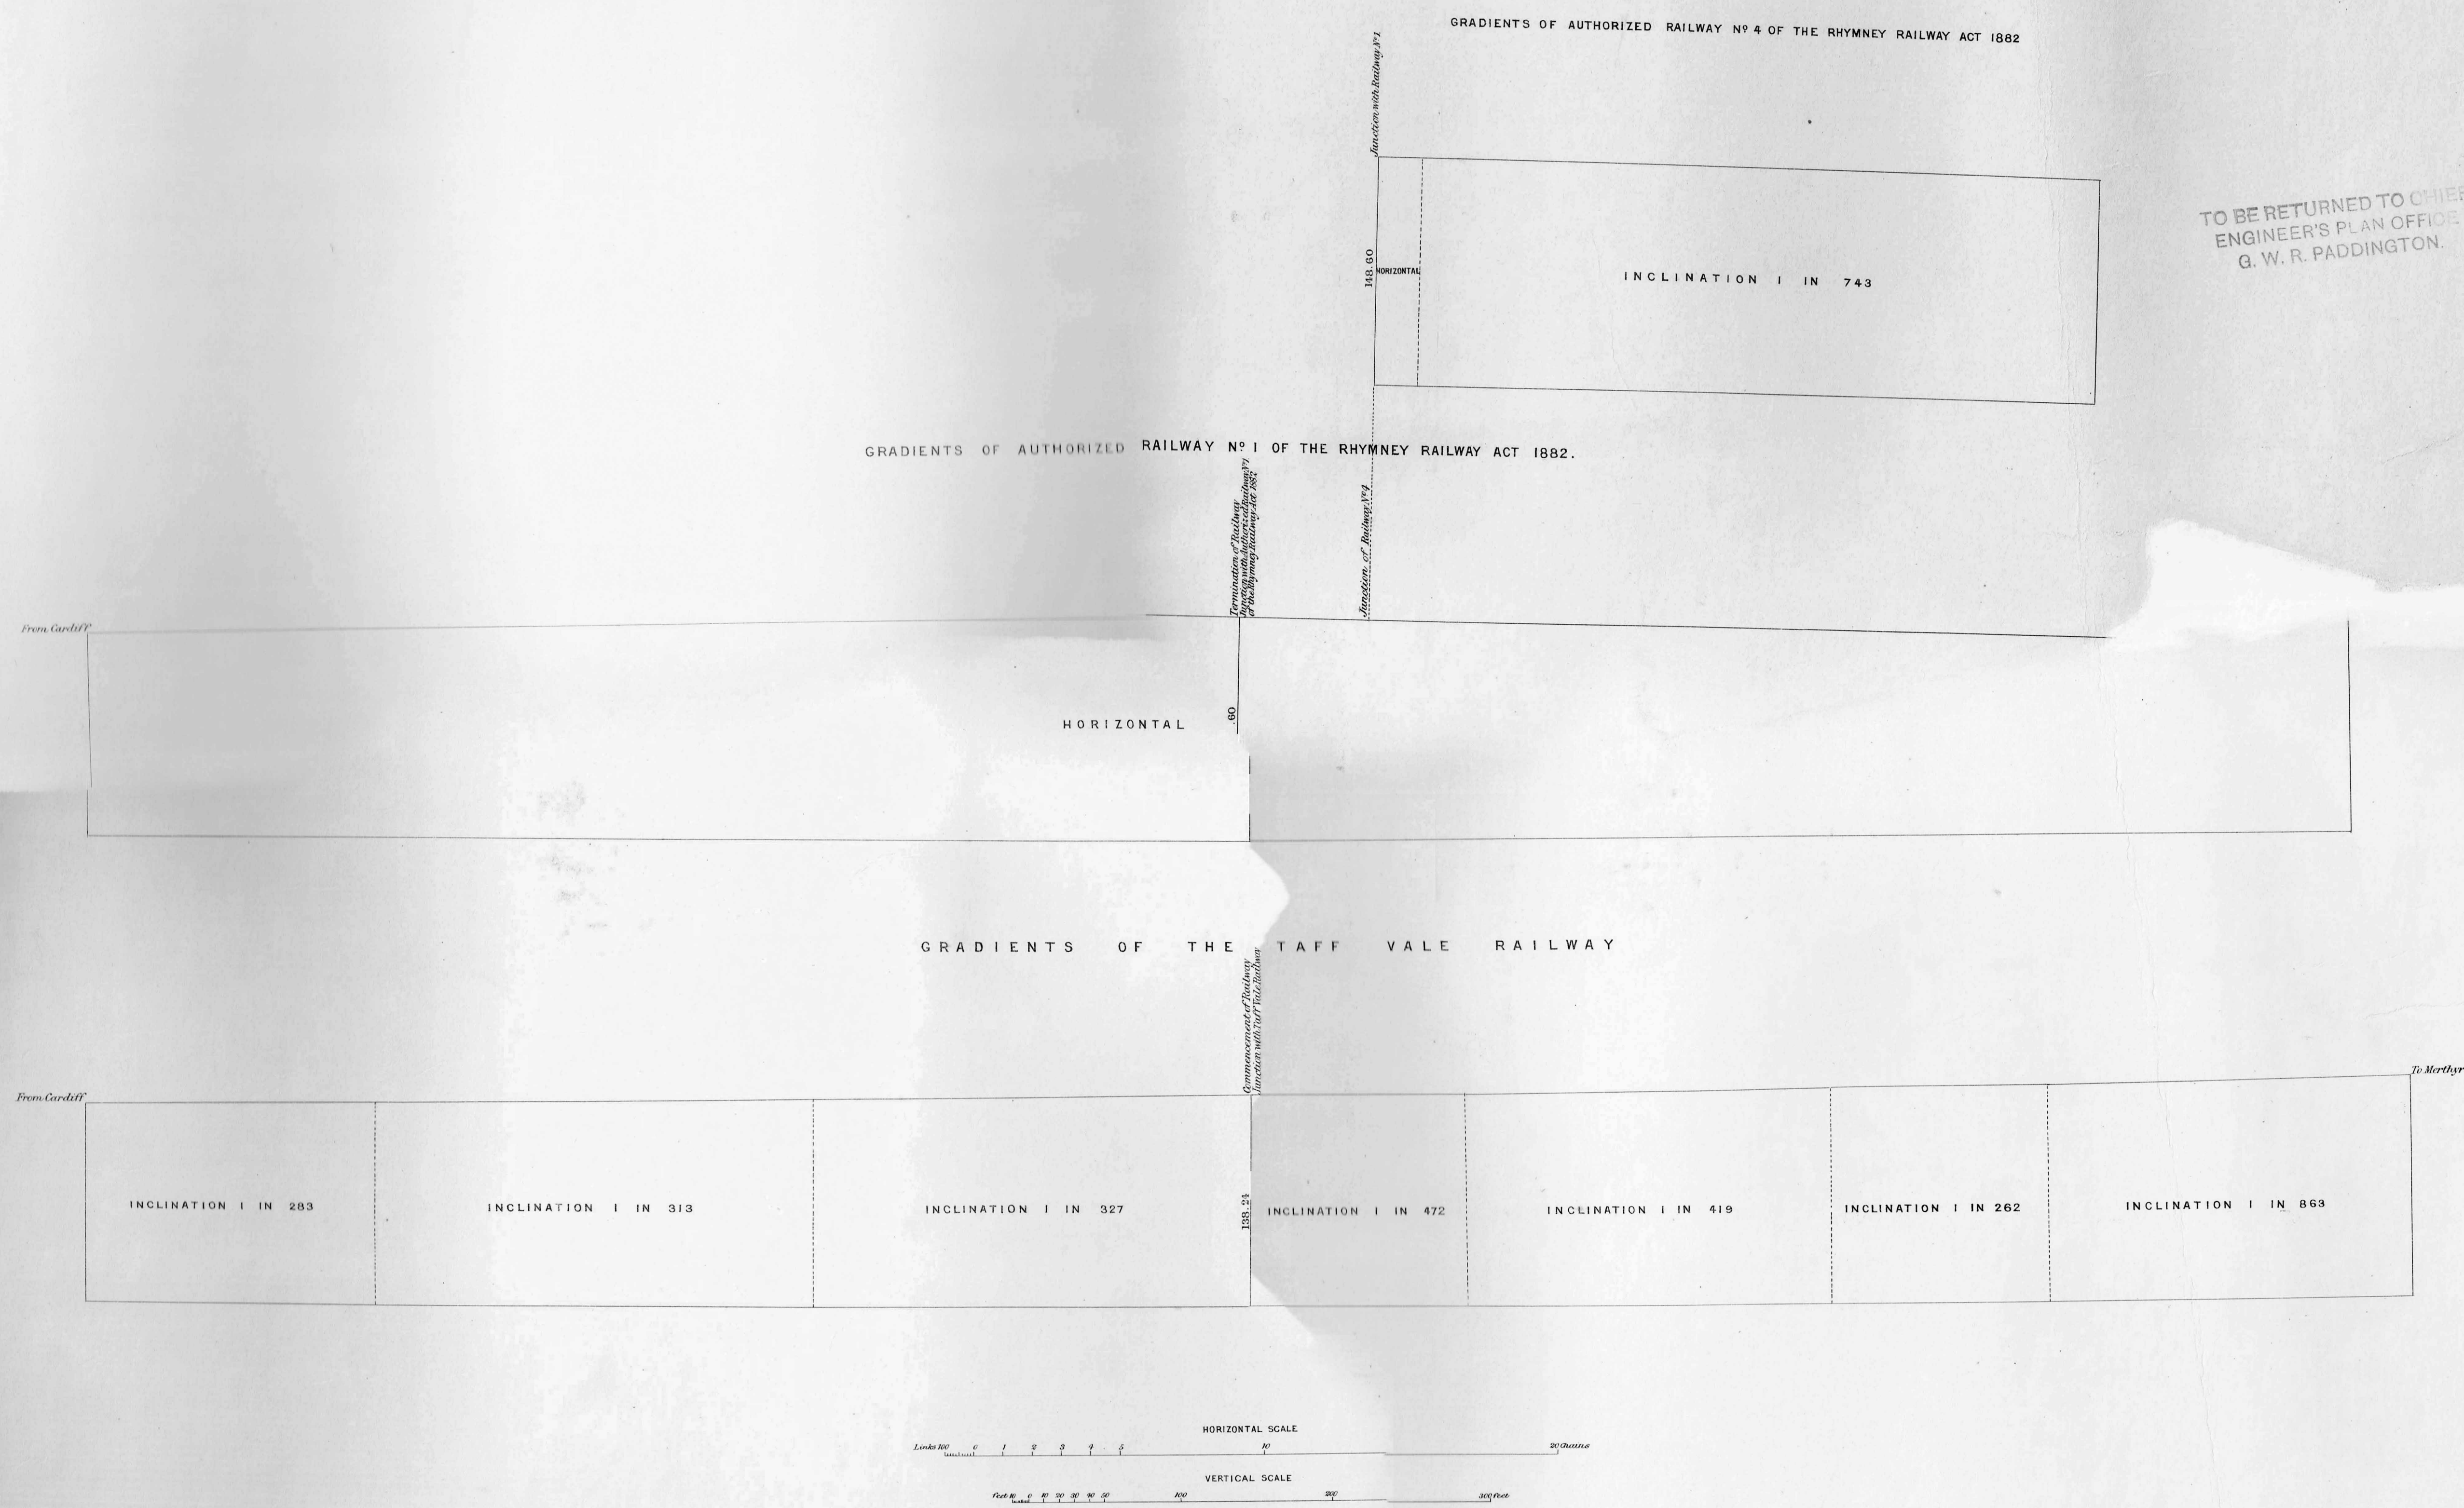

TO BE RETURNED TO CHIEF
ENGINEER'S PLAN OFFICE
G. W. R. PADDINGTON.

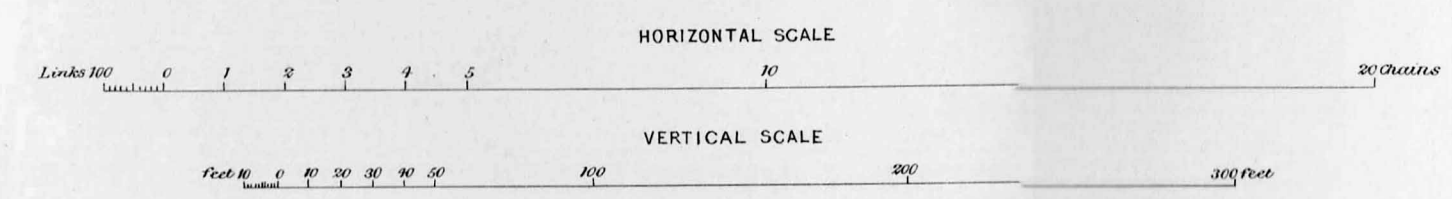


TO BE RETURNED TO
ENGINEER'S PLAN OFFICE
G.W.R. PADDINGTON.

C O U N T Y O F G L A M O R G A N .


ADDITIONAL LANDS.

TO BE RETURNED TO CHIEF
ENGINEER'S PLAN OFFICE
G. W. R. PADDINGTON


PARISH OF ST JOHN THE BAPTIST IN CARDIFF

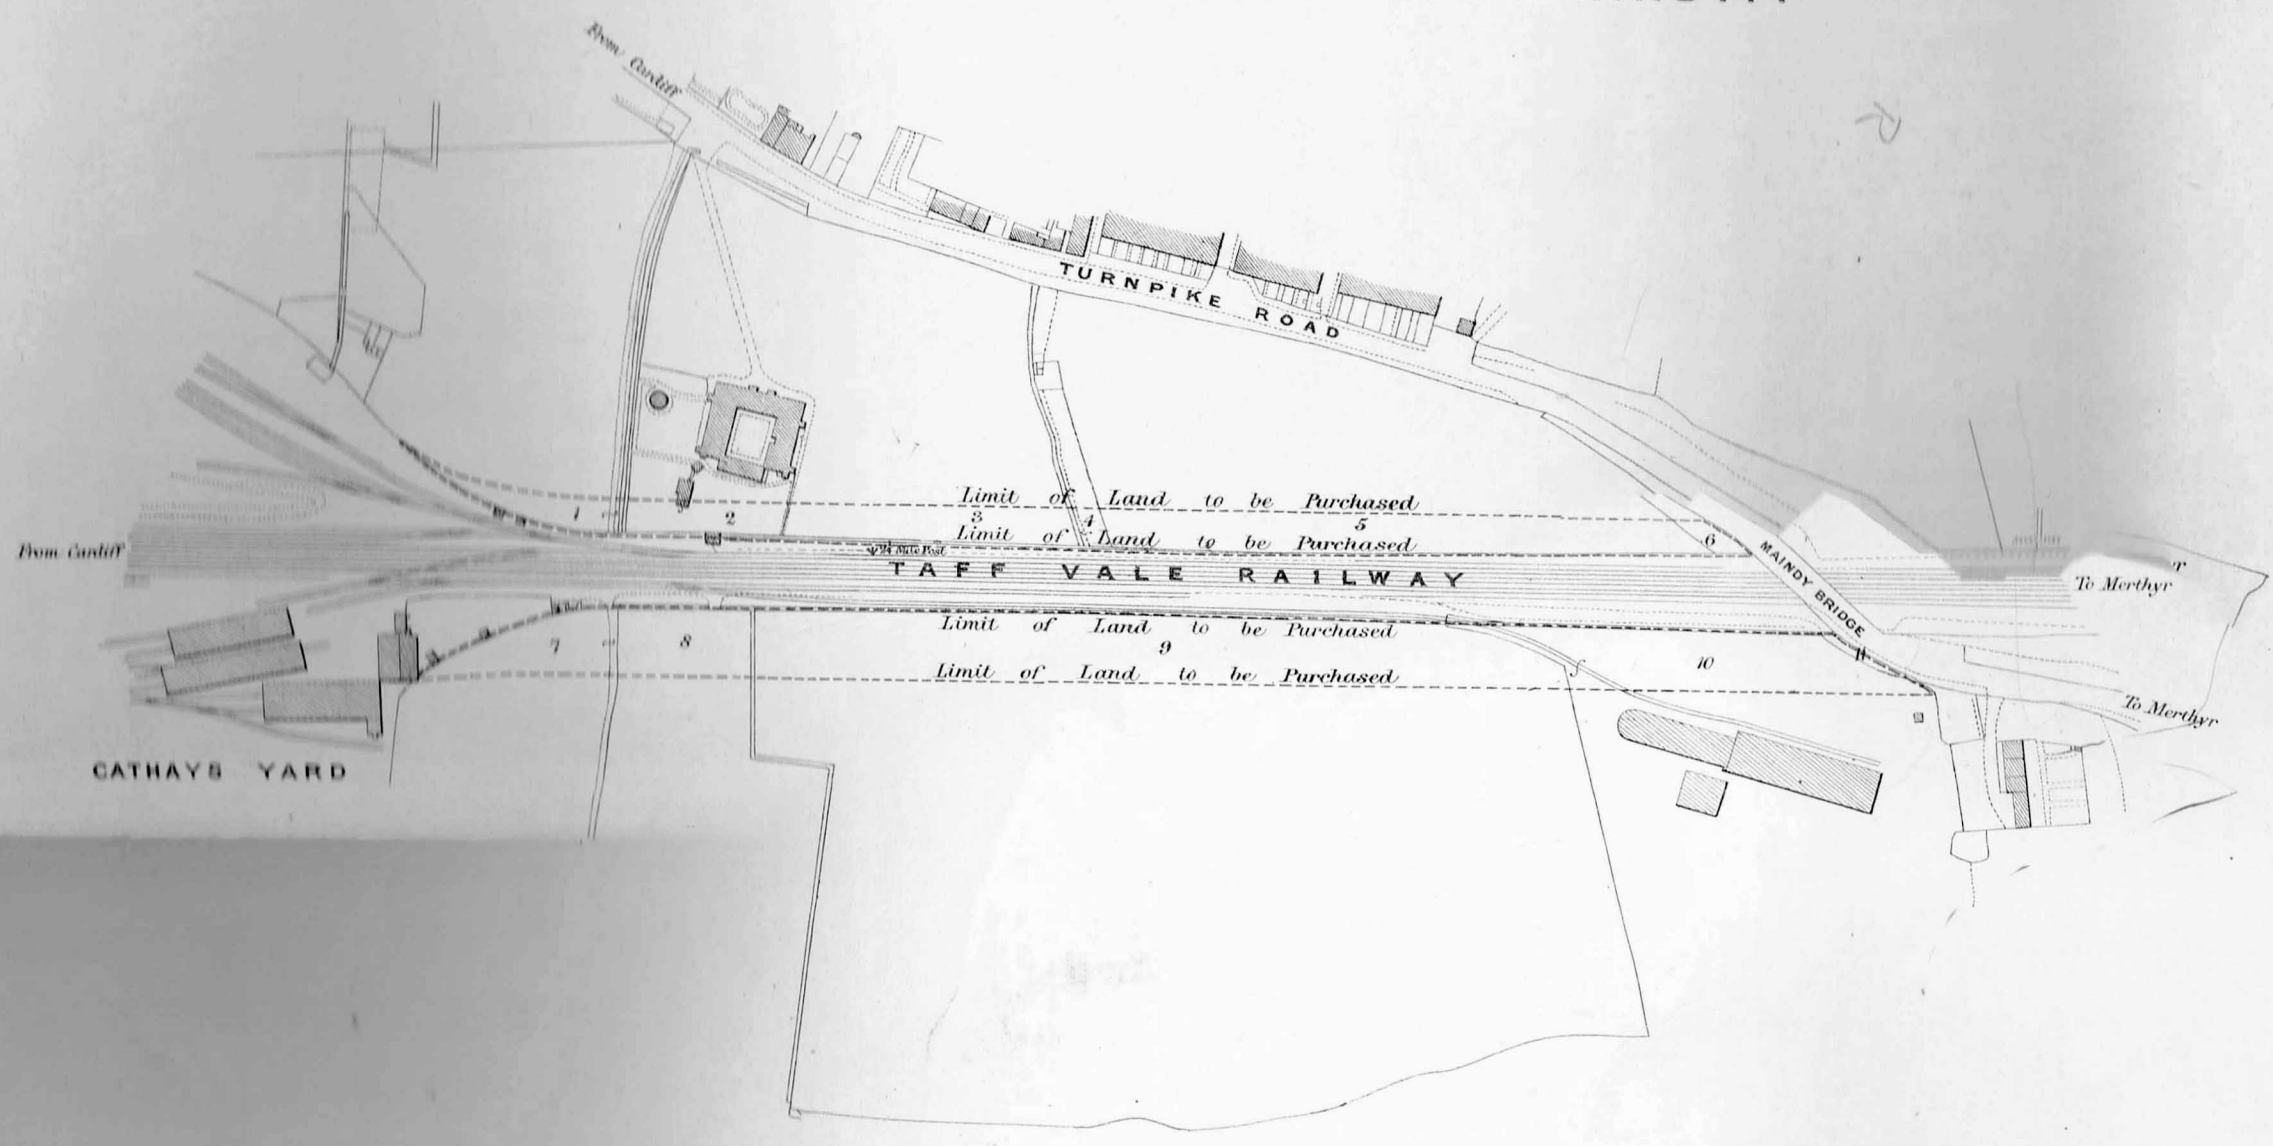

PARISH OF RADYR

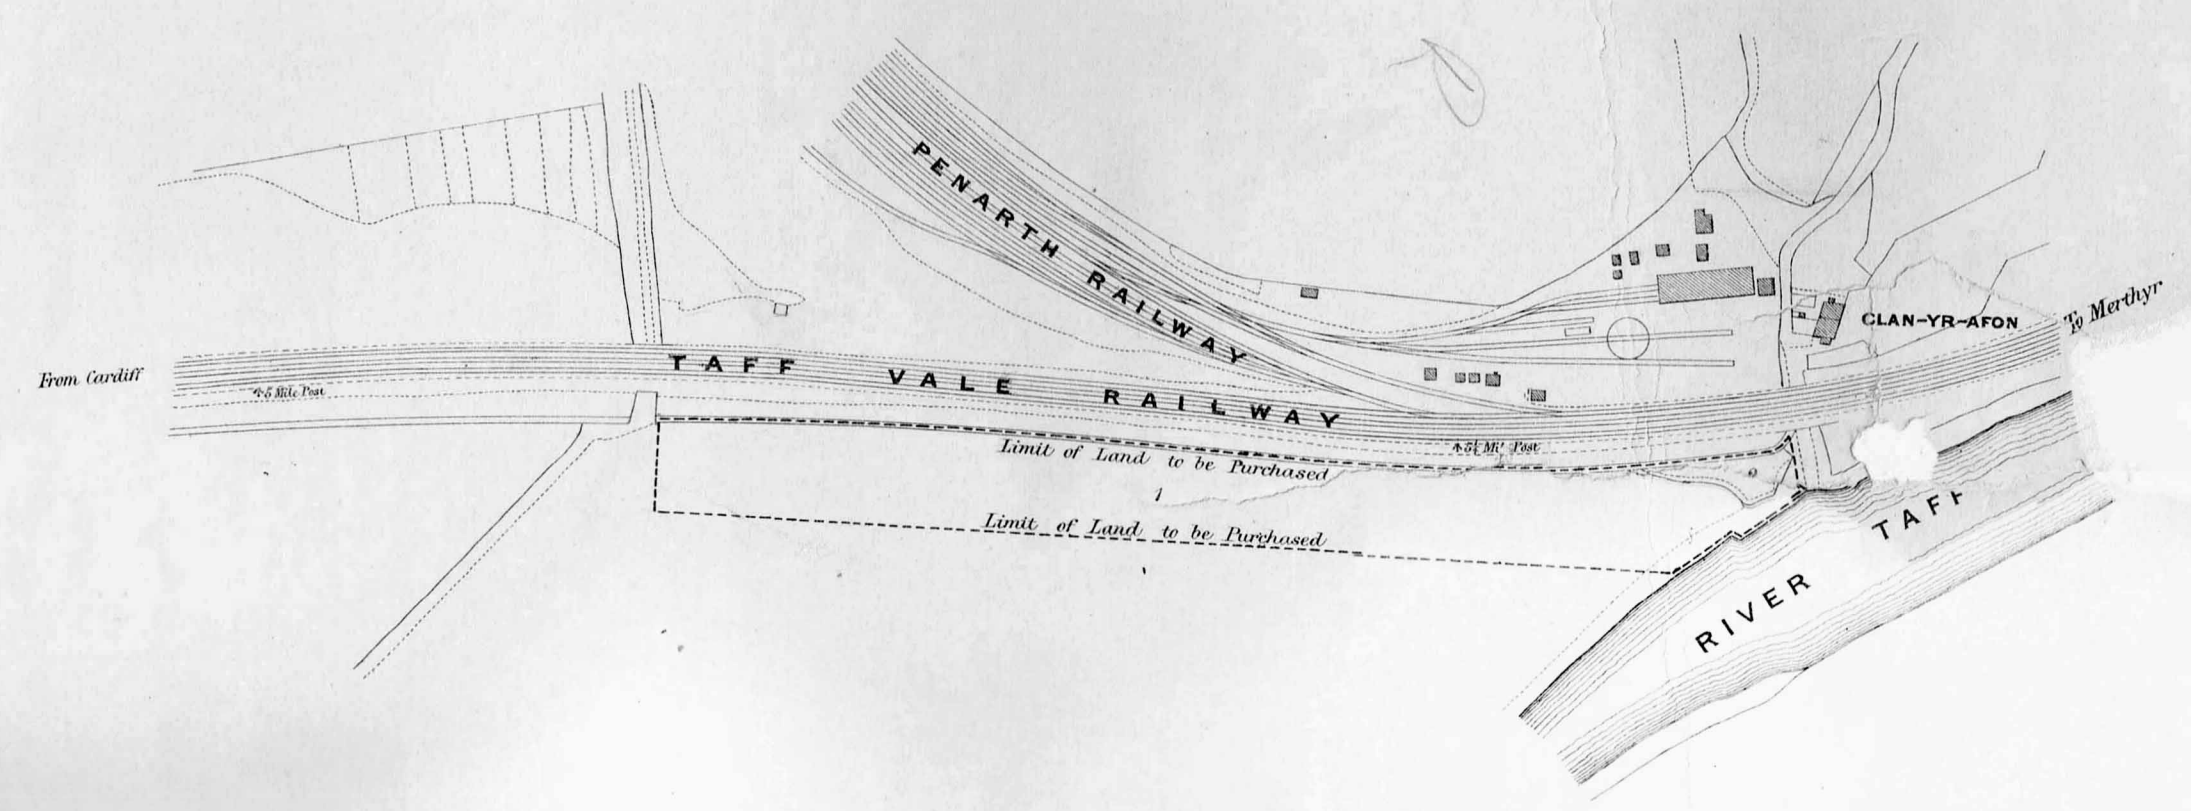


PARISH OF LLANTWIT FARDRE


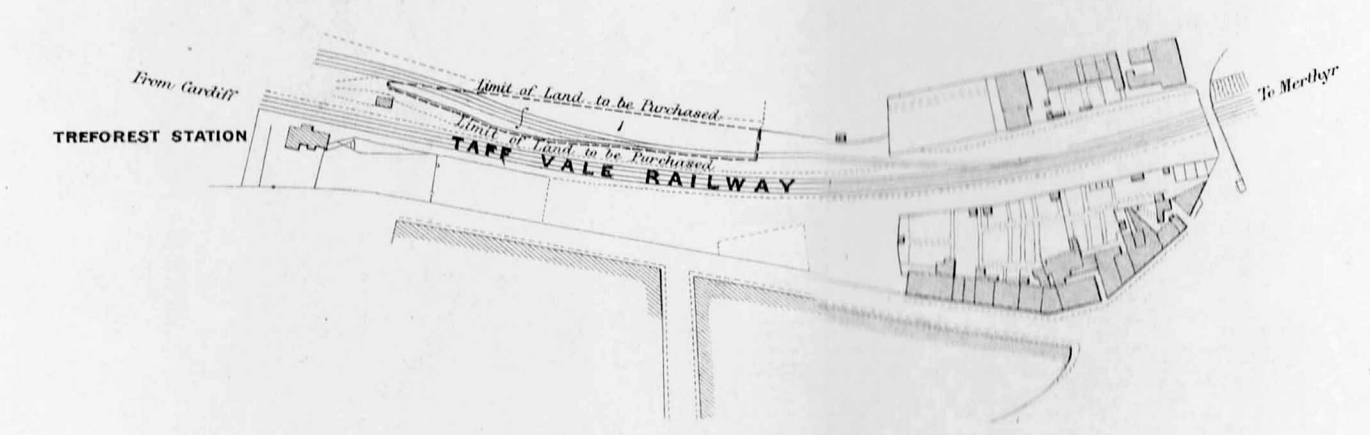


TO BE RETURNED TO
ENGINEER'S PLAN OFFICE
G.W.R. PADDINGTON.

SCALE.


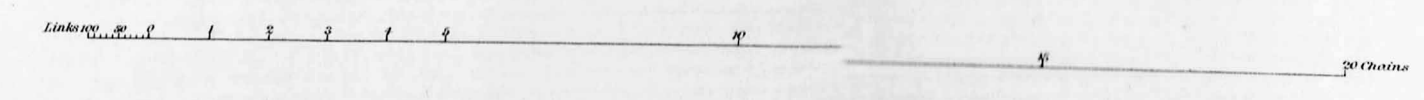


C O U N T Y O F G L A M O R G A N
A D D I T I O N A L L A N D S .

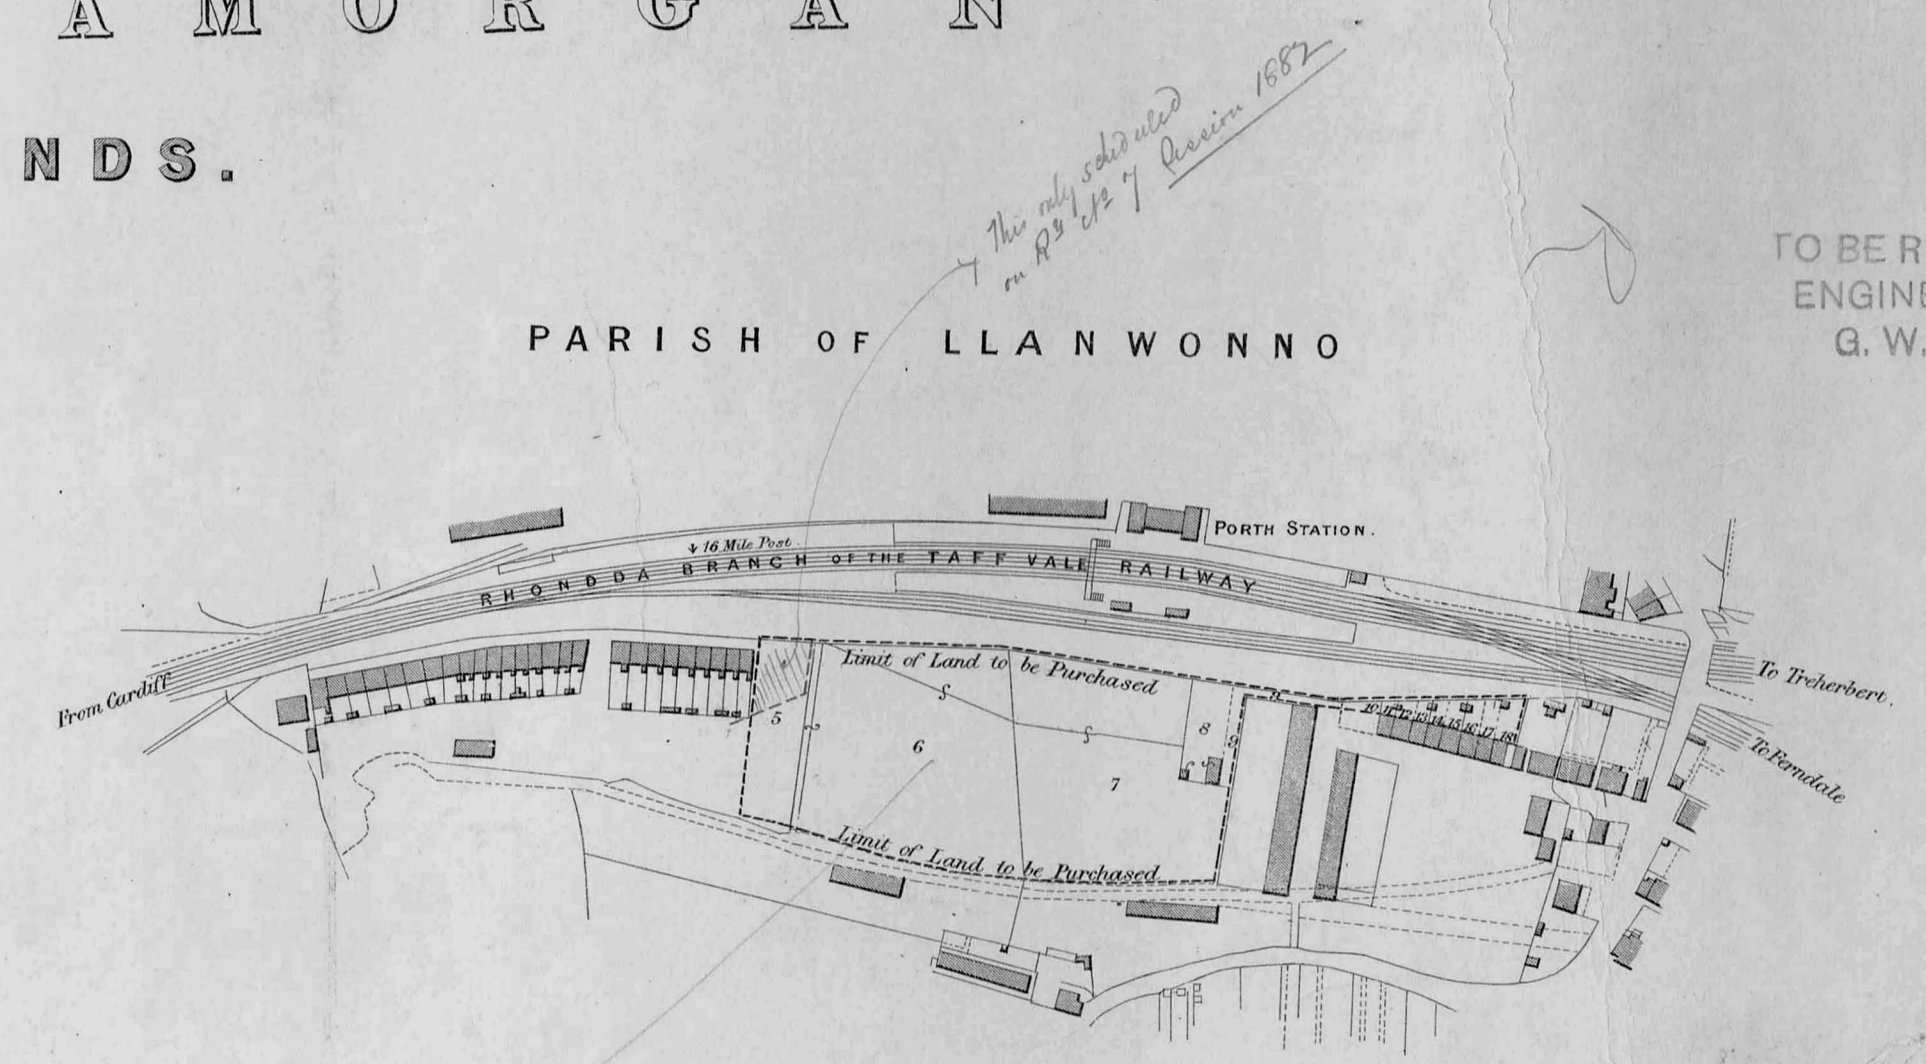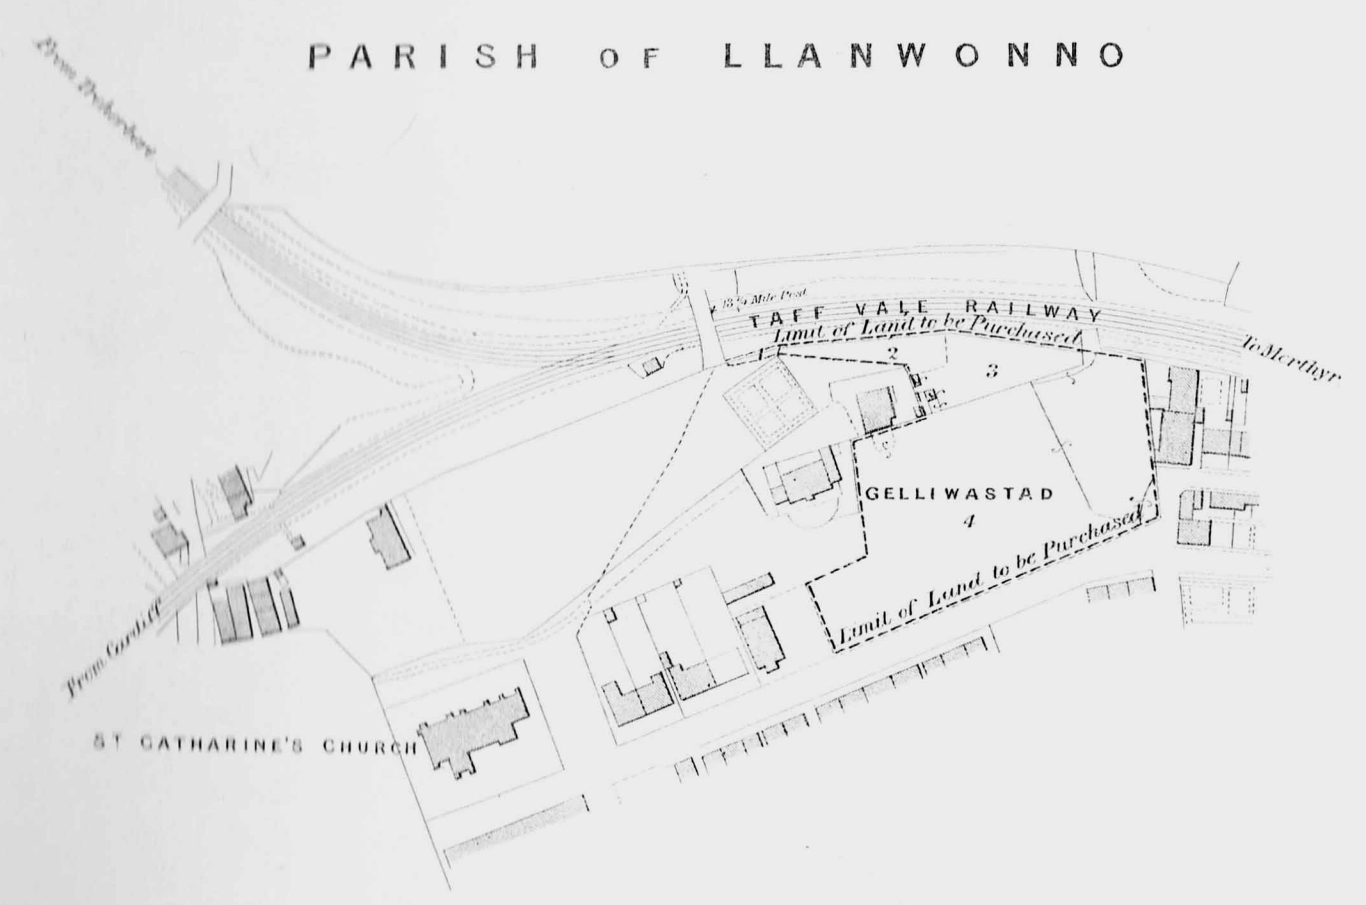

TO BE RETURNED TO CHIEF
ENGINEER'S PLAN OFFICE
G. W. R. PADDINGTON.

*Land scheduled
by GWR
to be bought?*

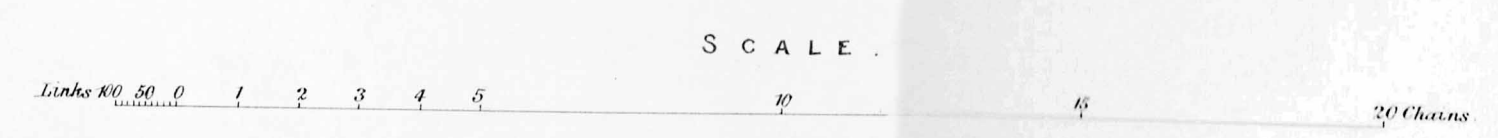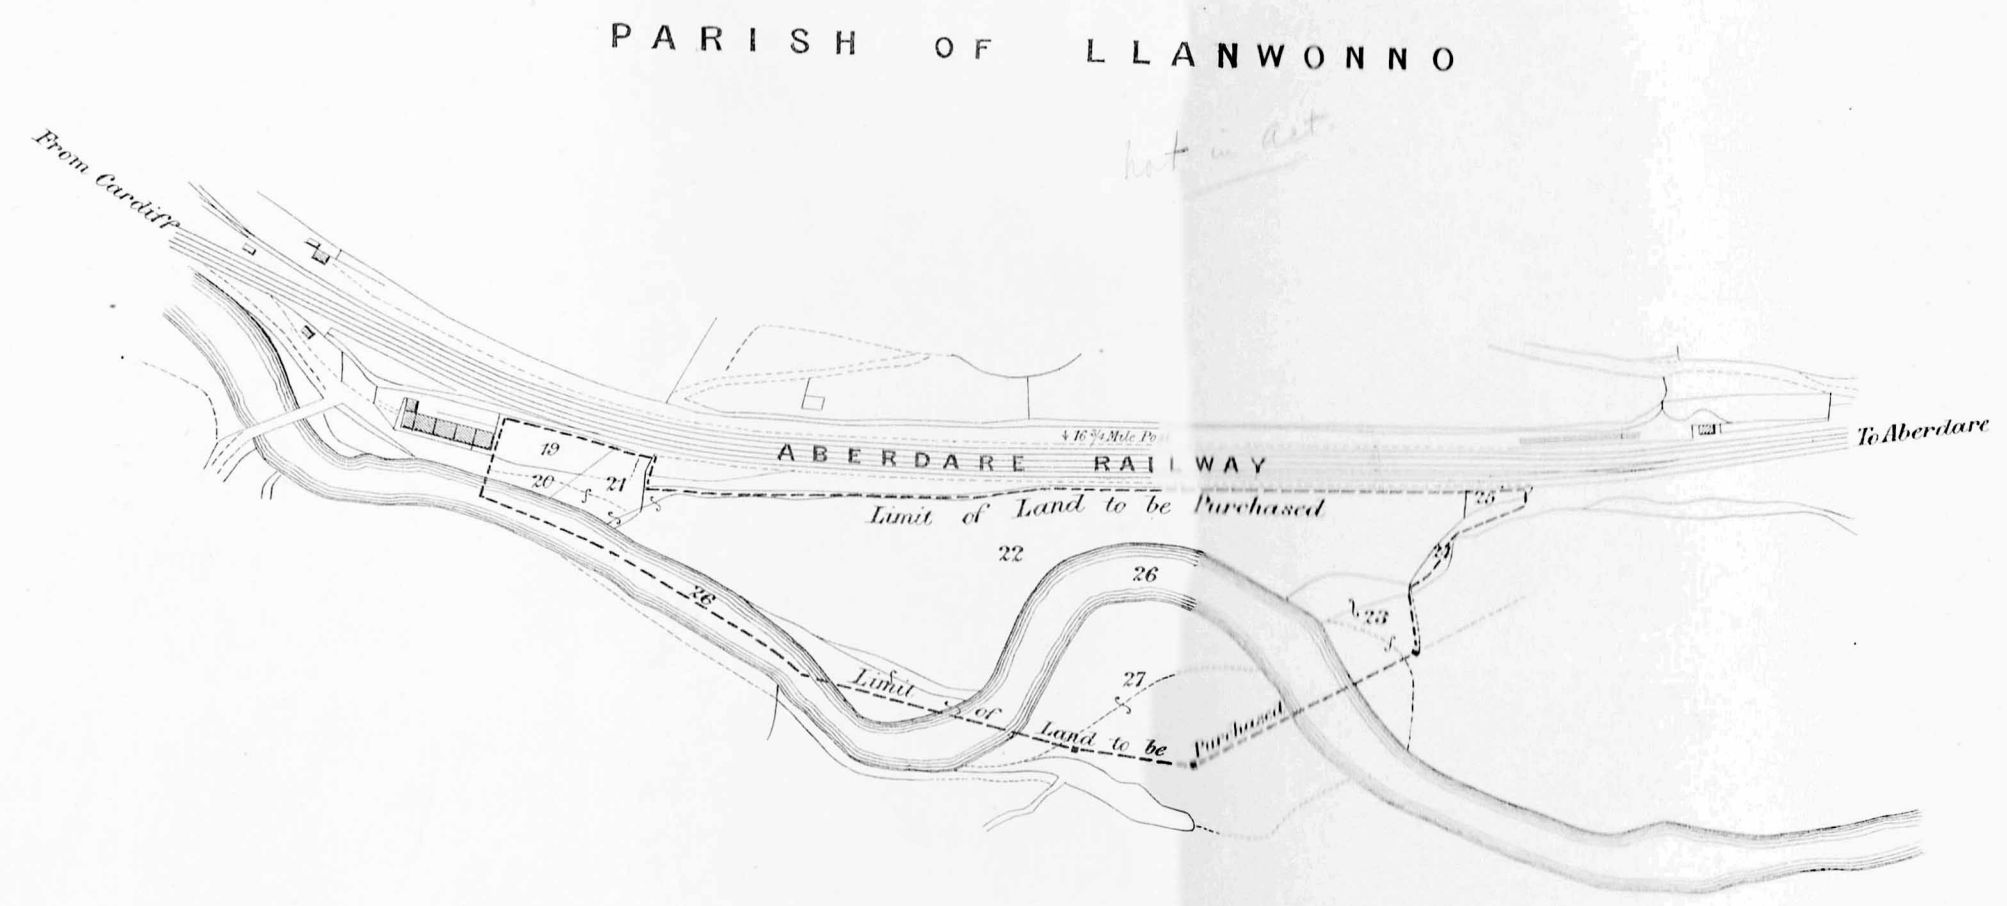


TO BE RETURNED TO
ENGINEER'S PLAN OFFICE
G.W.R. PADDINGTON.

C O U N T Y O F G L A M O R G A N


ADDITIONAL LANDS.

TO BE RETURNED TO CHIEF
ENGINEER'S PLAN OFFICE
G. W. R. PADDINGTON


PARISH OF MERTHYR-TYDFIL

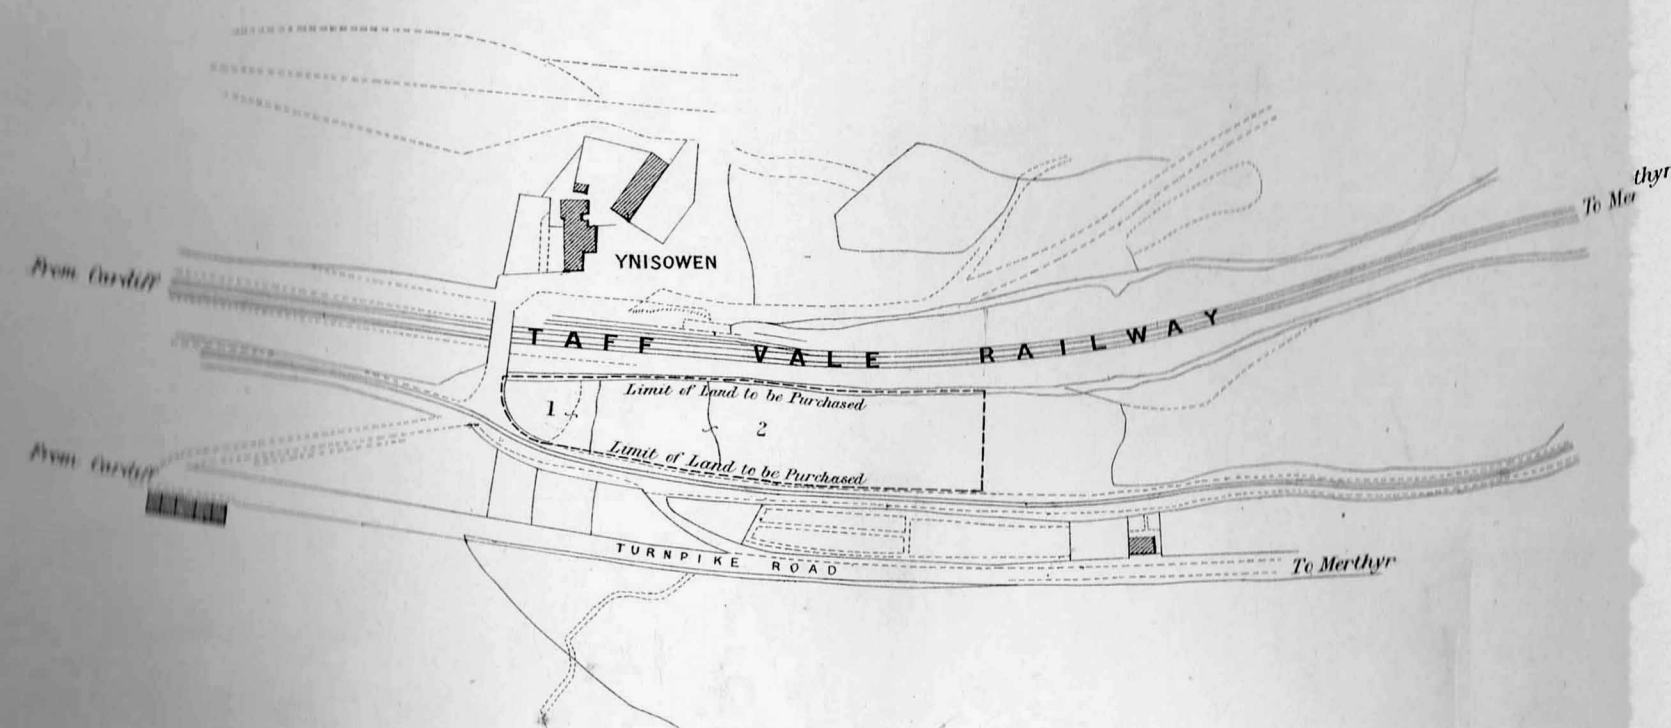

PARISH OF MERTHYR-TYDFIL

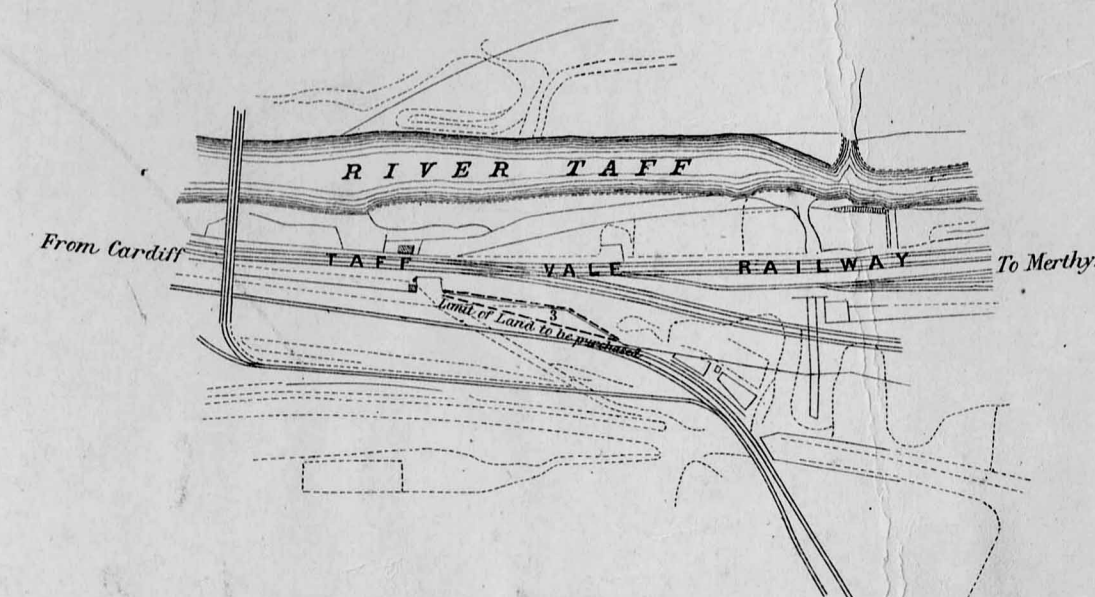

PARISH OF LLANFABON

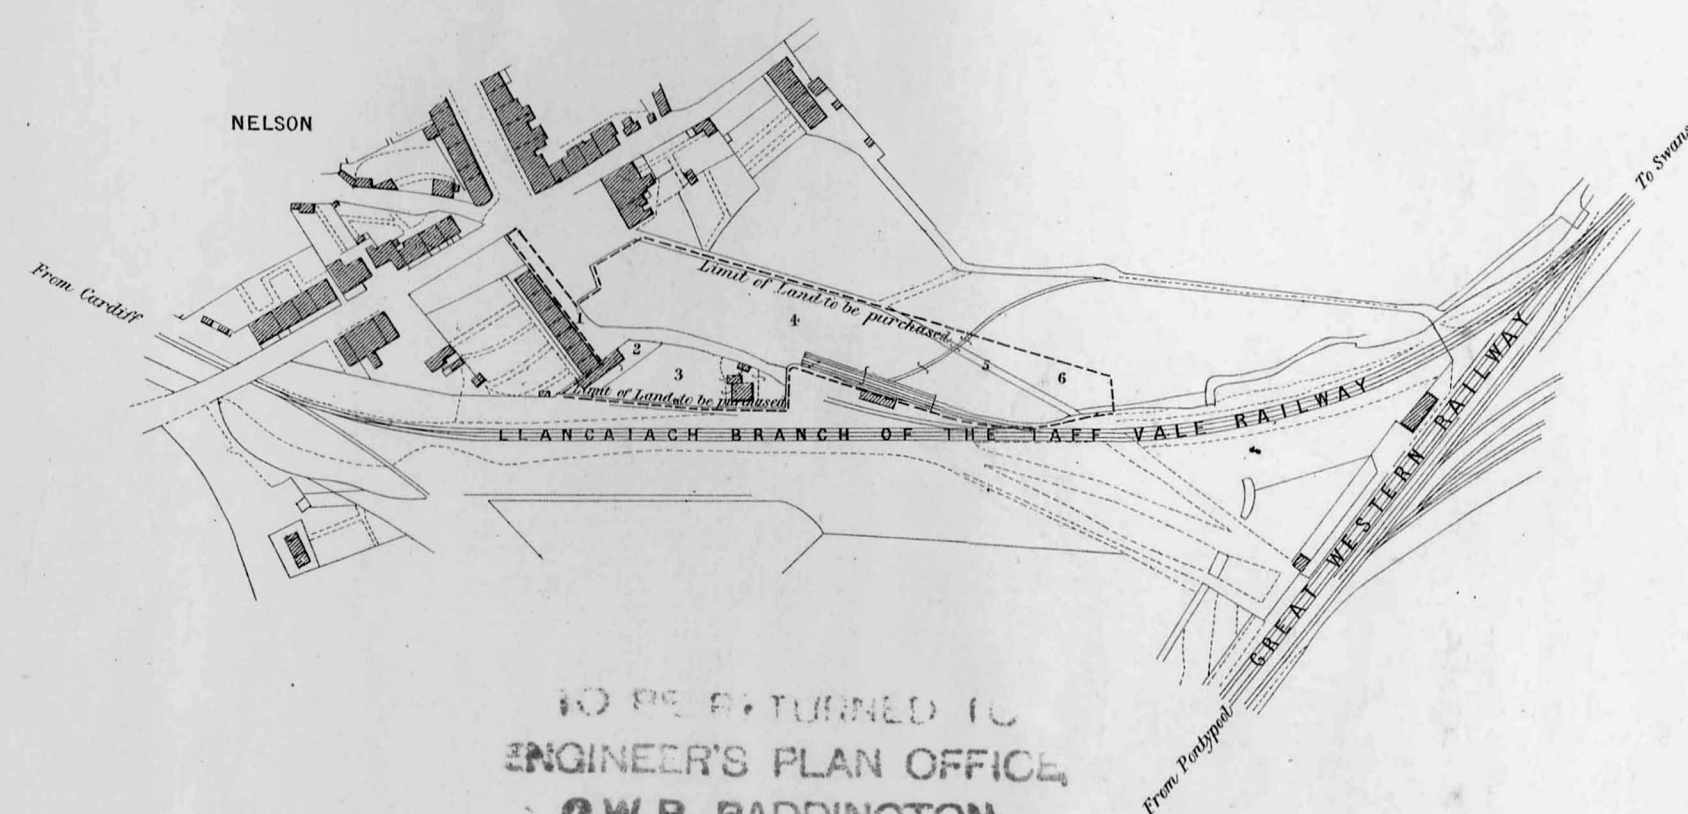

TO BE RETURNED TO
ENGINEER'S PLAN OFFICE
G.W.R. PADDINGTON

SCALE
1 inch = 1 mile