

GREAT WESTERN, LONDON AND NORTH WESTERN AND RHYMNEY RAILWAY COMPANIES.
RAILWAY N^o 5.

Sheet N^o 8.
GREAT WESTERN, LONDON AND NORTH WESTERN
AND RHYMNEY RAILWAY COMPANIES.
RAILWAY N^o 5.
SESSION 1907.

C O U N T Y O F M O N M O U T H


P A R I S H O F M A C H E N U P P E R



Horizontal Scale for Plan
Links 100 200 300 400 500 600 700 800 900 1000
10 Chains
THIS REEL & 1000 LINKS 40 KING STREET CORNER CARDEN


GREAT WESTERN, LONDON AND NORTH WESTERN AND RHYMNEY RAILWAY COMPANIES.
RAILWAY N° 5.

Sheet N° 9.
GREAT WESTERN, LONDON AND NORTH WESTERN
AND RHYMNEY RAILWAY COMPANIES.
RAILWAY N° 5.
SESSION 1907.

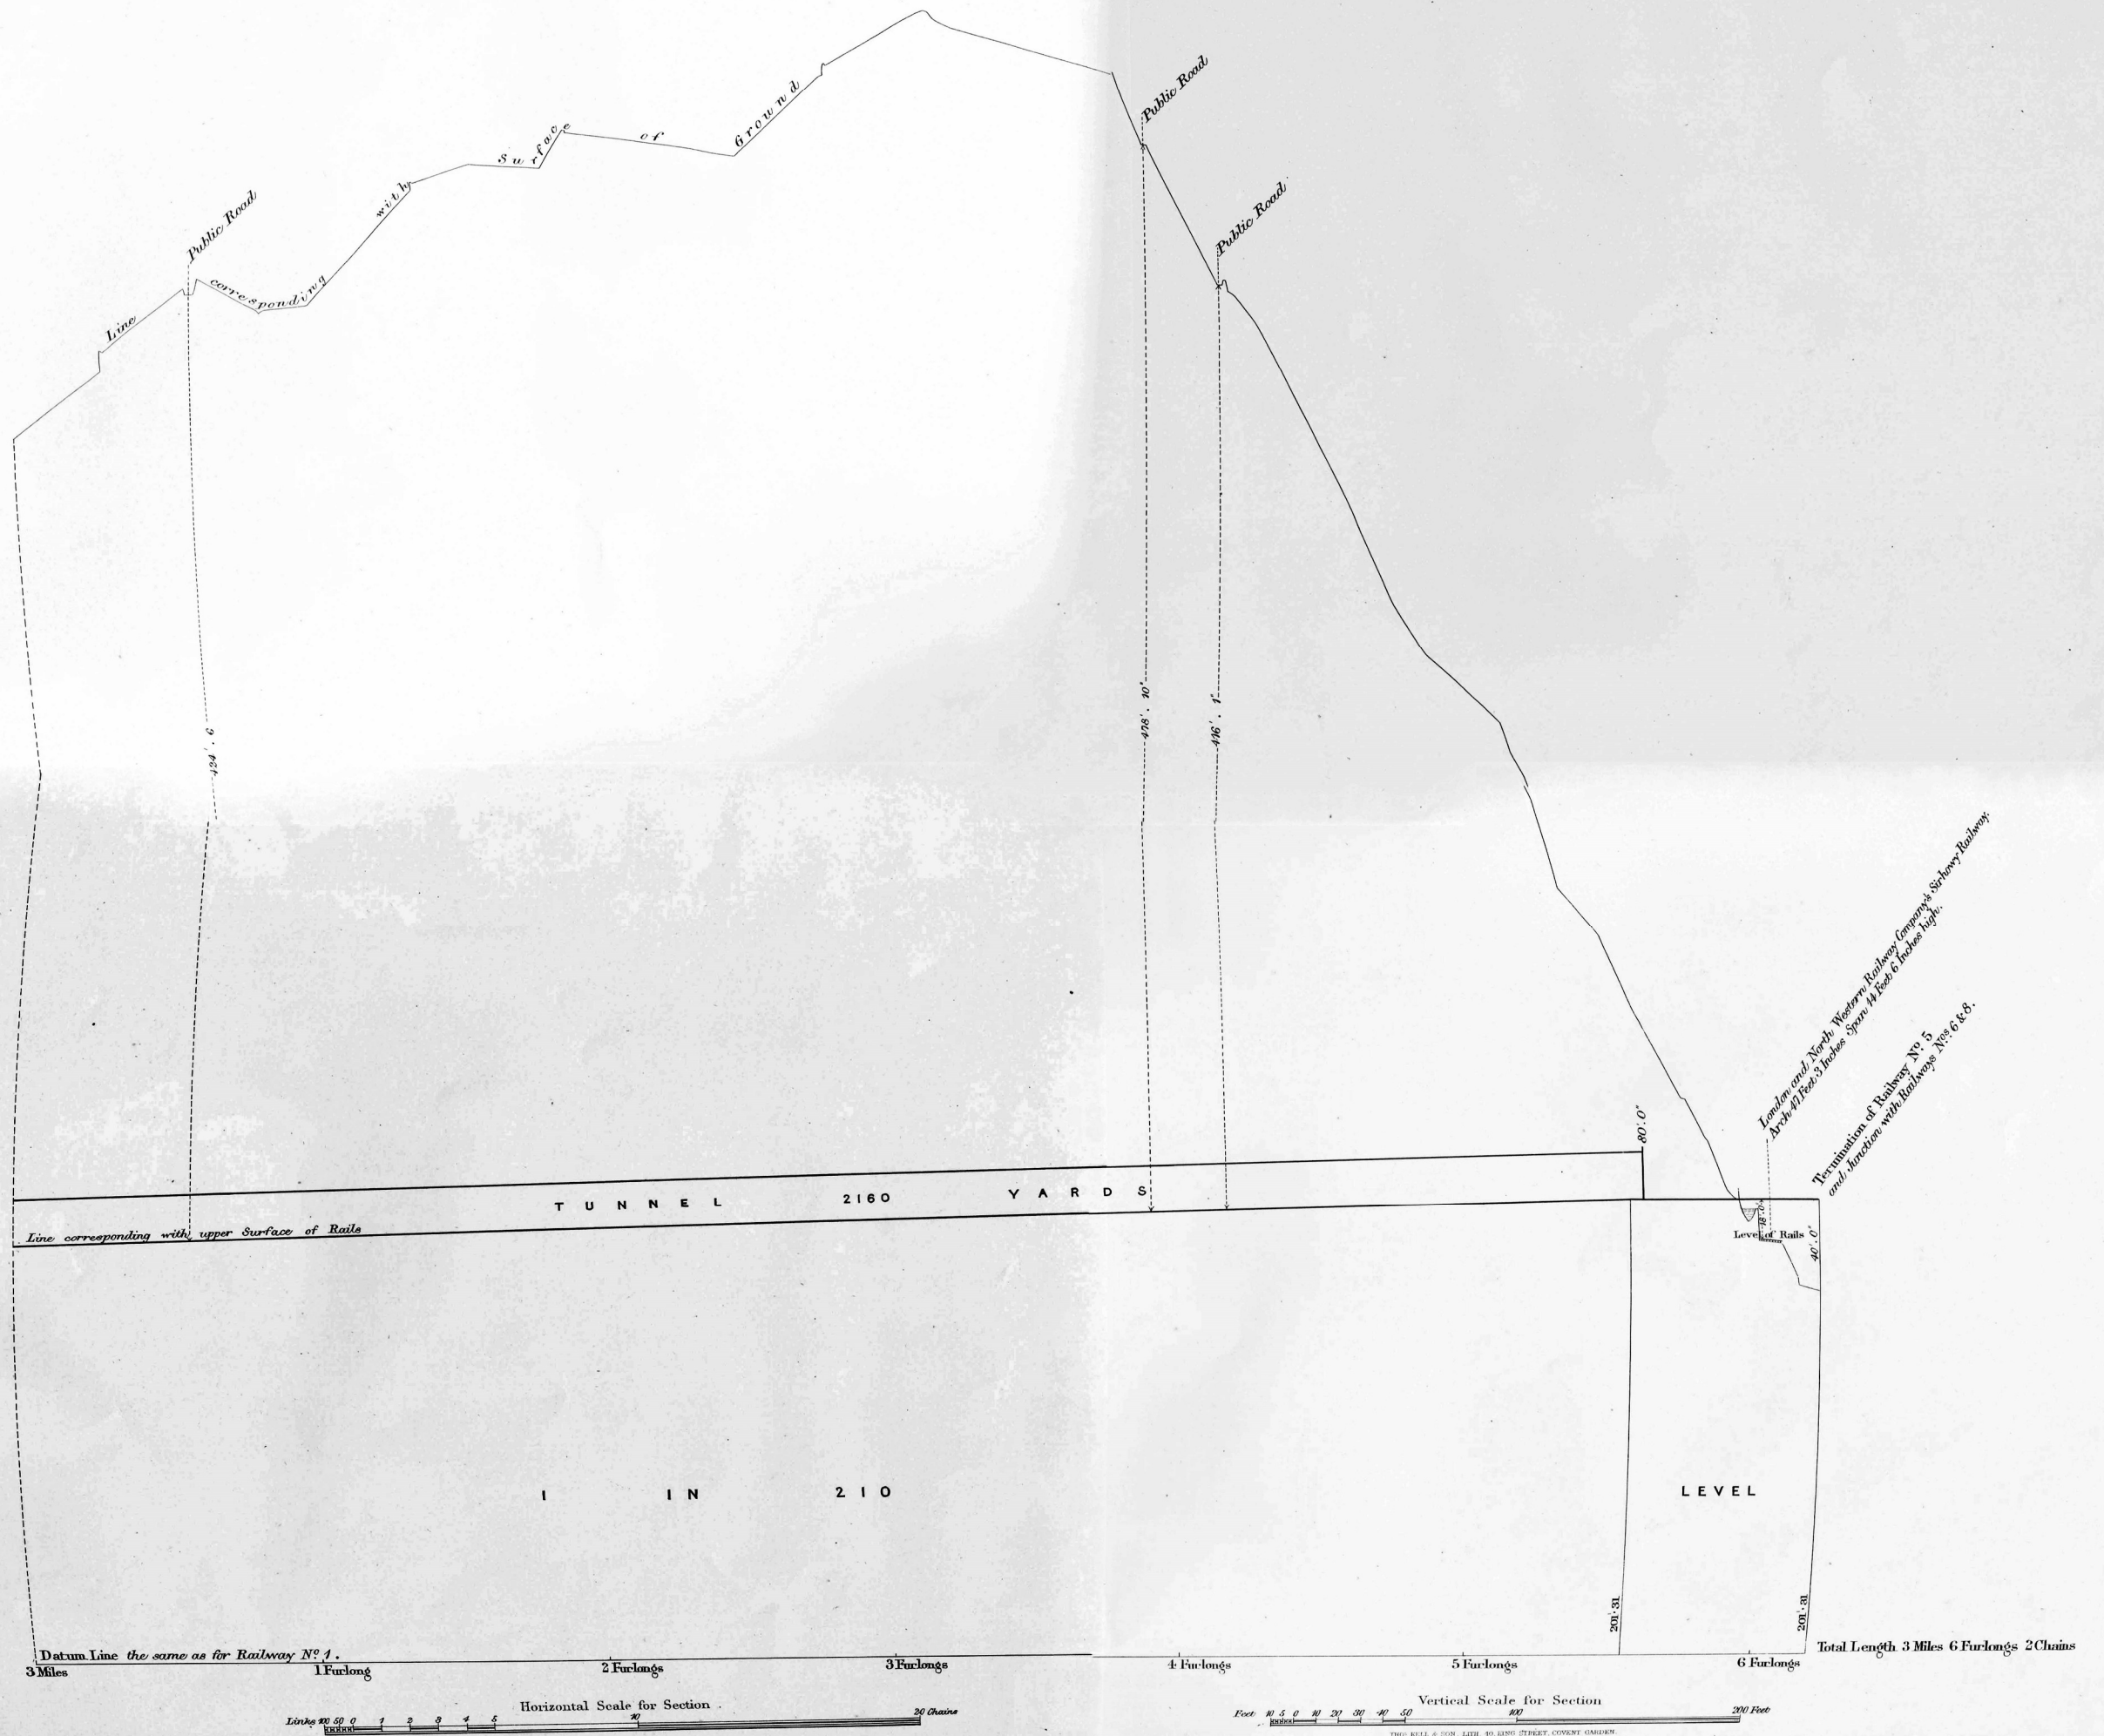

Sheet N^o 10.
GREAT WESTERN, LONDON AND NORTH WESTERN
AND RHYMNEY RAILWAY COMPANIES.
RAILWAY N^o 6.
SESSION 1907.

U R B A N D I S T R I C T O F M Y N Y D D I S L W Y N

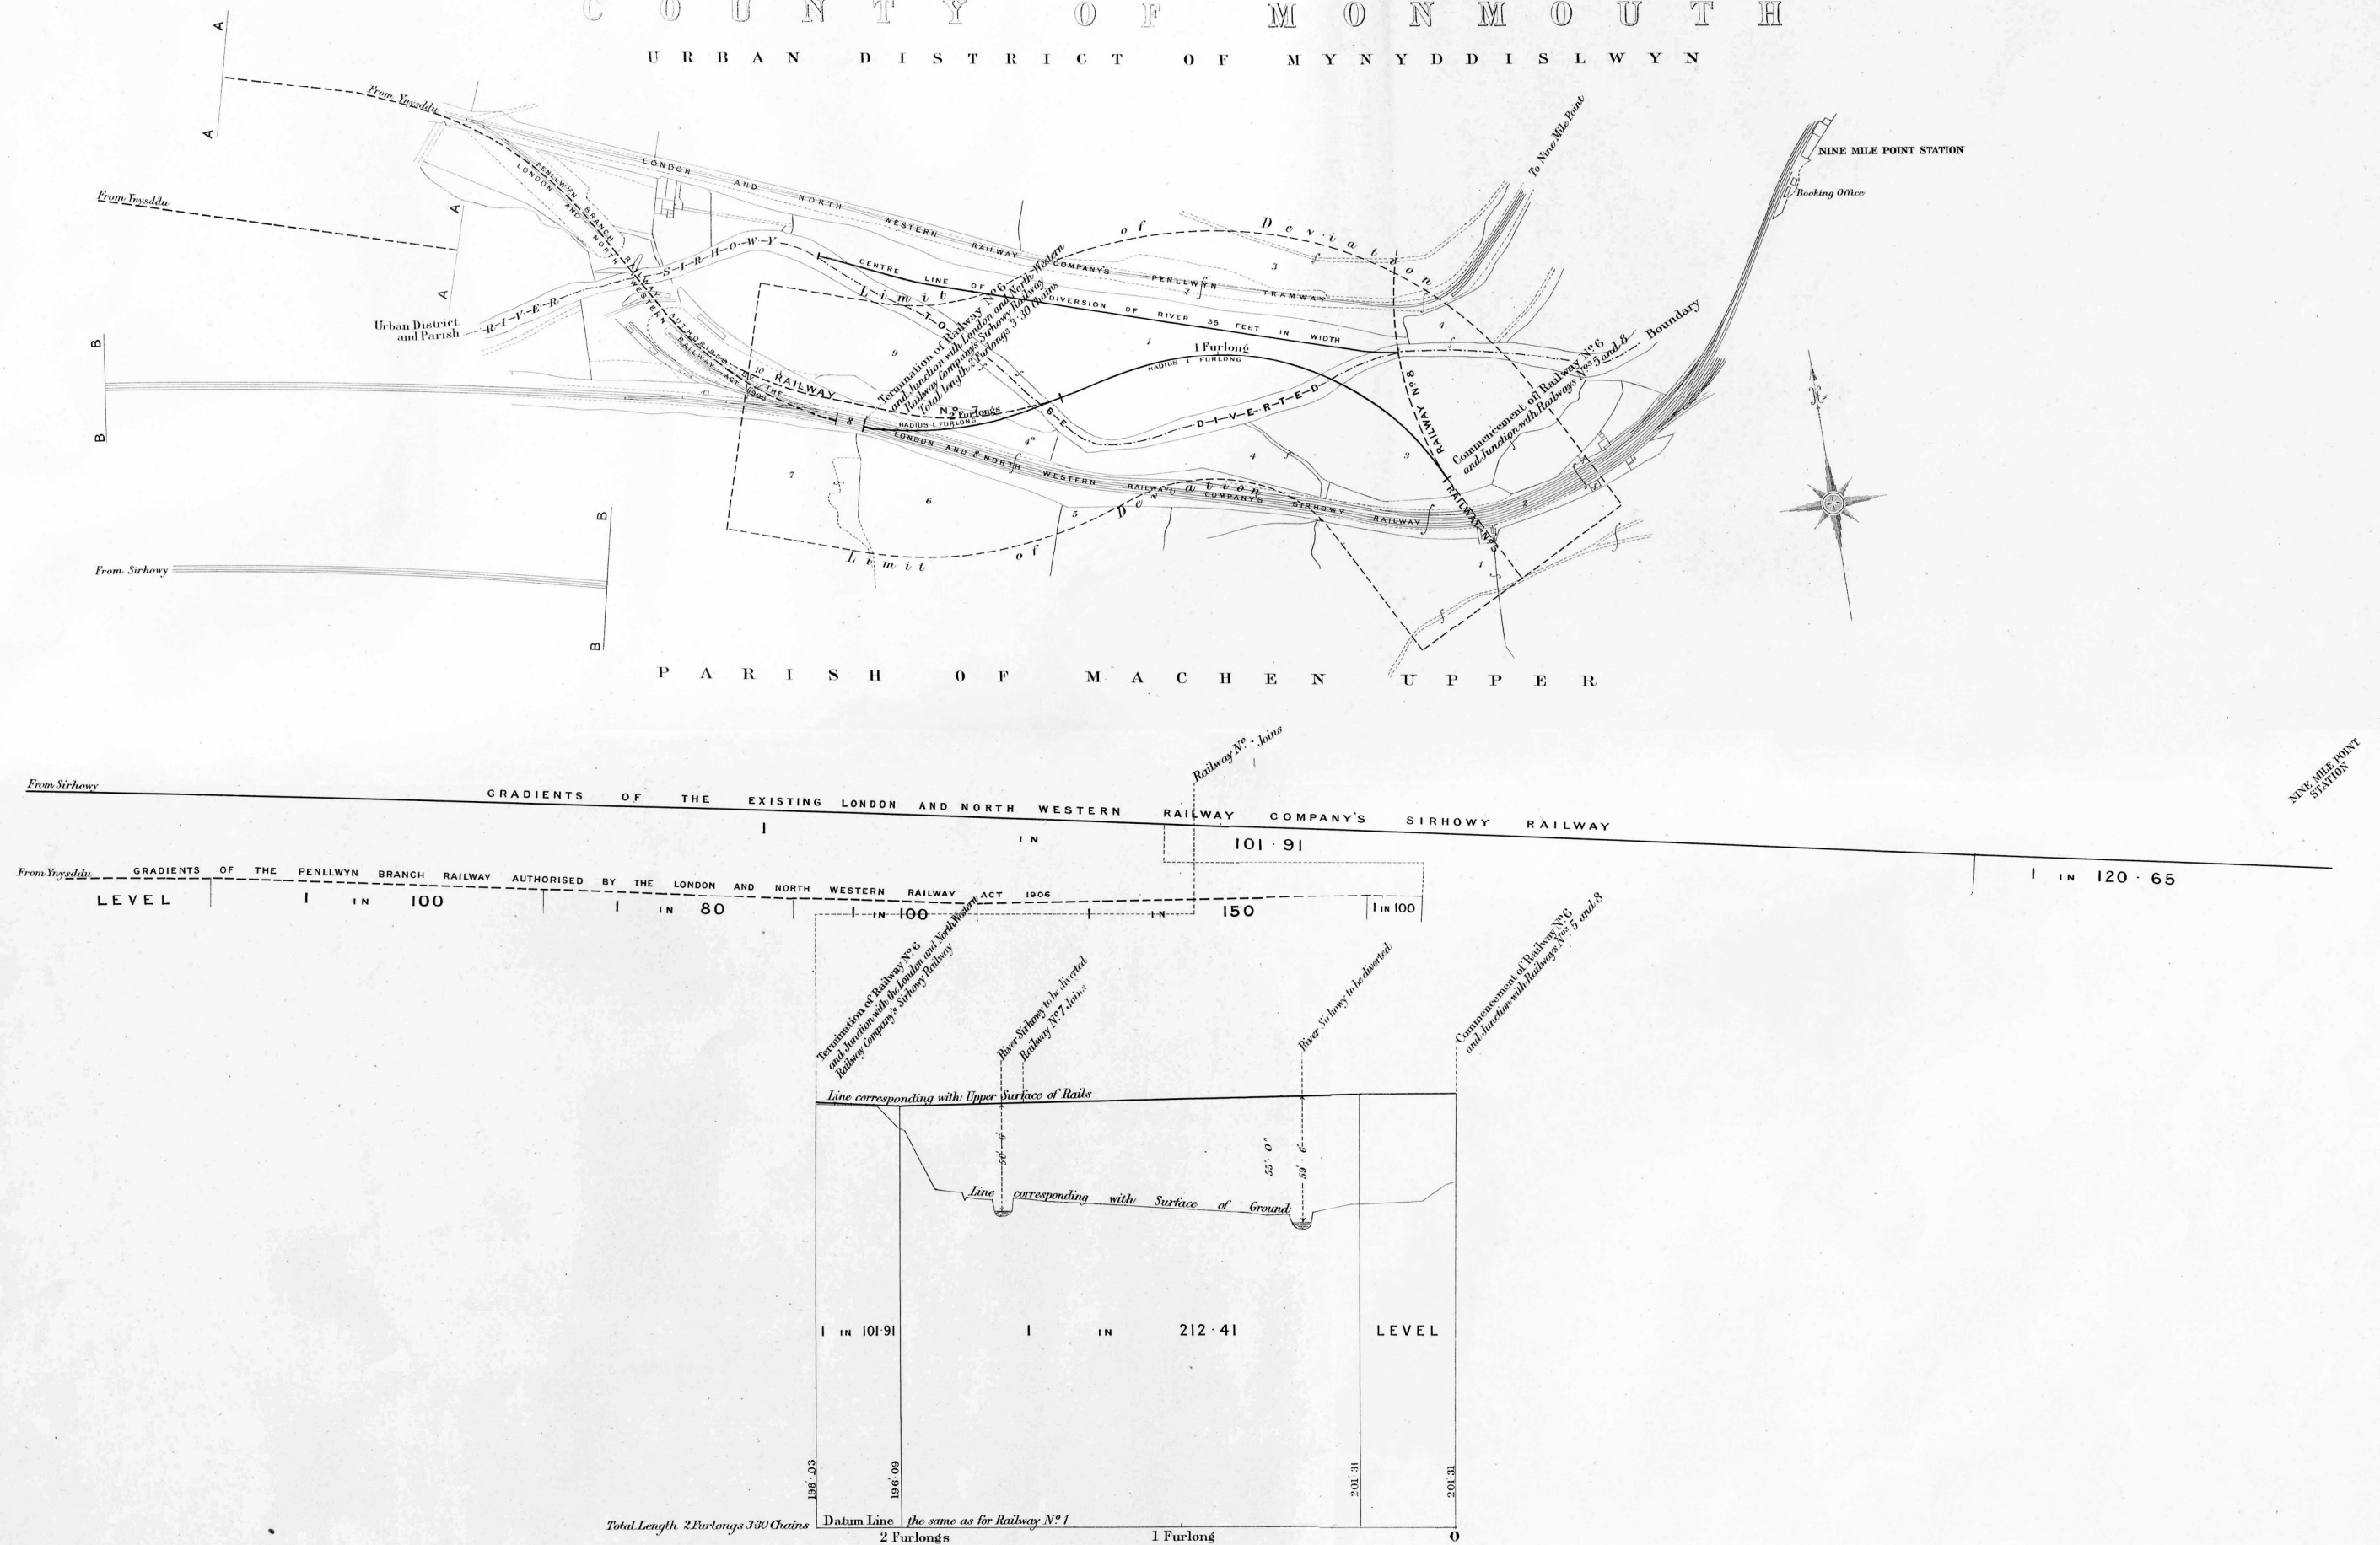

Horizontal Scale for Plan and Sections

Links 100 50 0 1 2 3 4 5 10 20 Chains


Vertical Scale for Sections

Feet 10 5 0 10 20 30 40 50 60 700 200 Feet

1/400 Scale & 1/250 Scale 1/250 Scale 1/250 Scale

C O U N T Y O F M O N M O U T H

U R B A N D I S T R I C T O F M Y N Y D D I S L W Y N

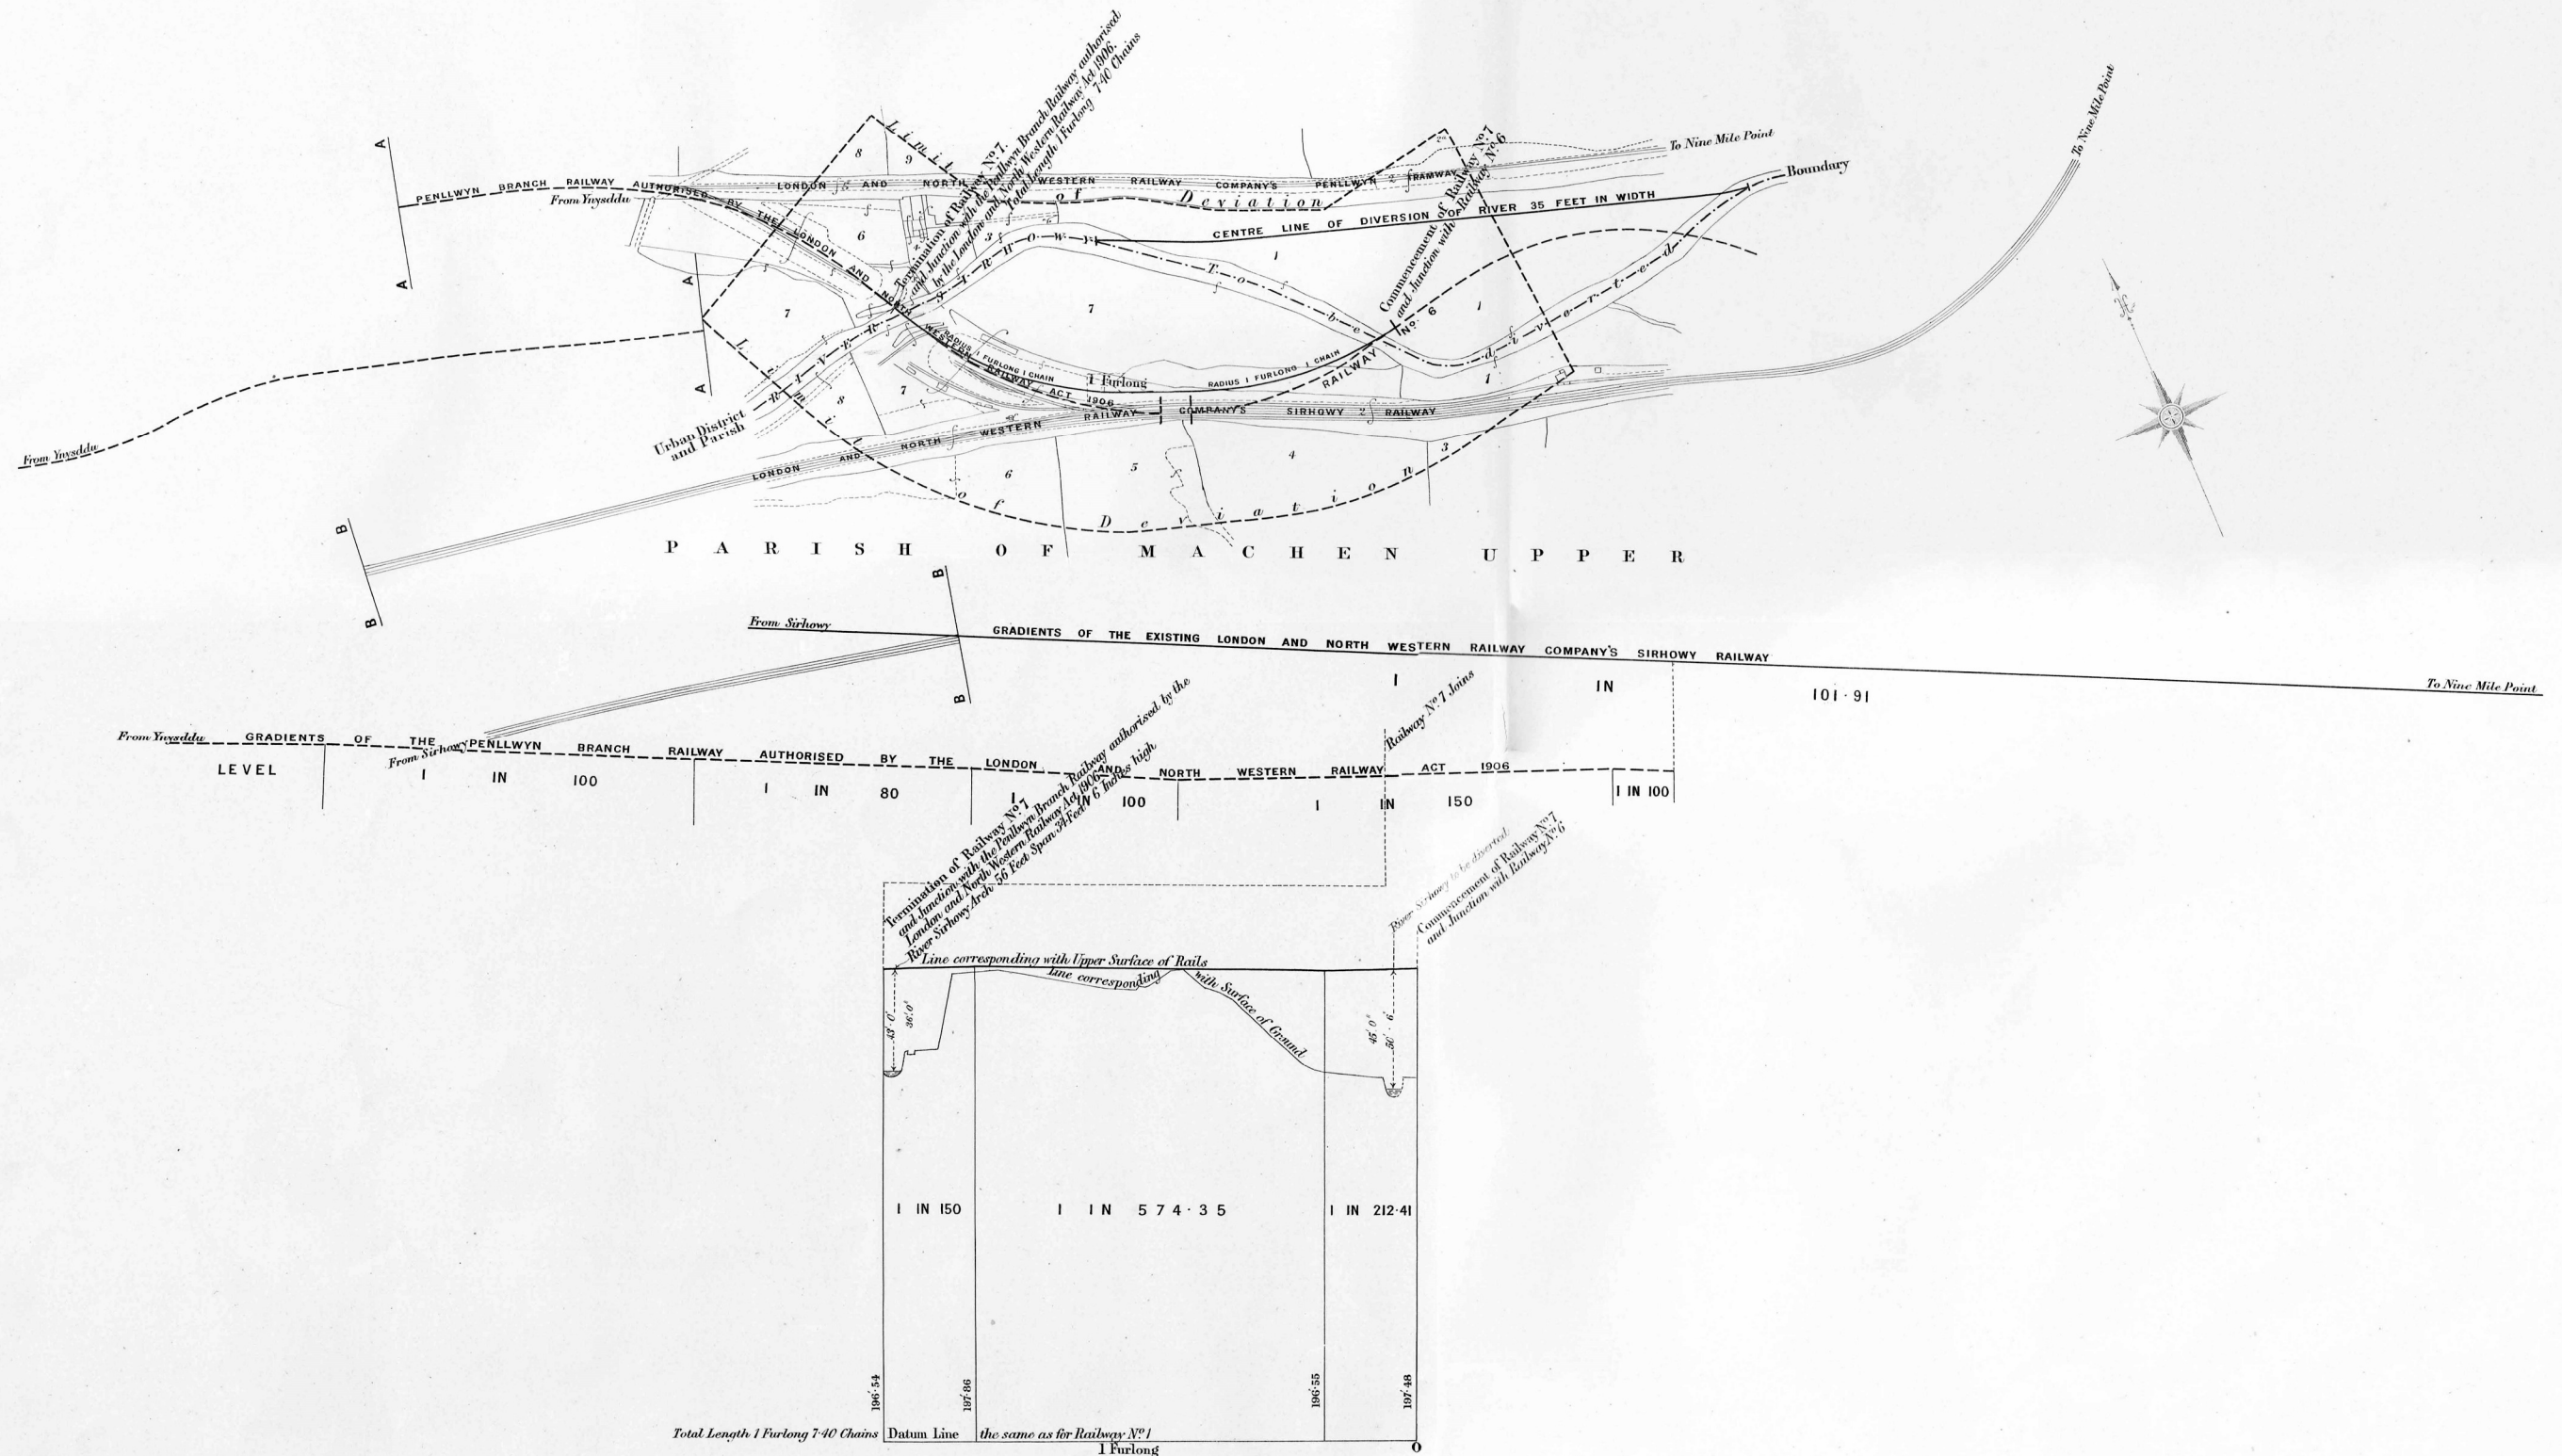


R A I L W A Y N O 8

C O U N T Y O F M O N M O U T H

Sheet N°12




URBAN DISTRICT OF Mynyddislwyn



U R B A N D I S T R I C T O F R I S C A

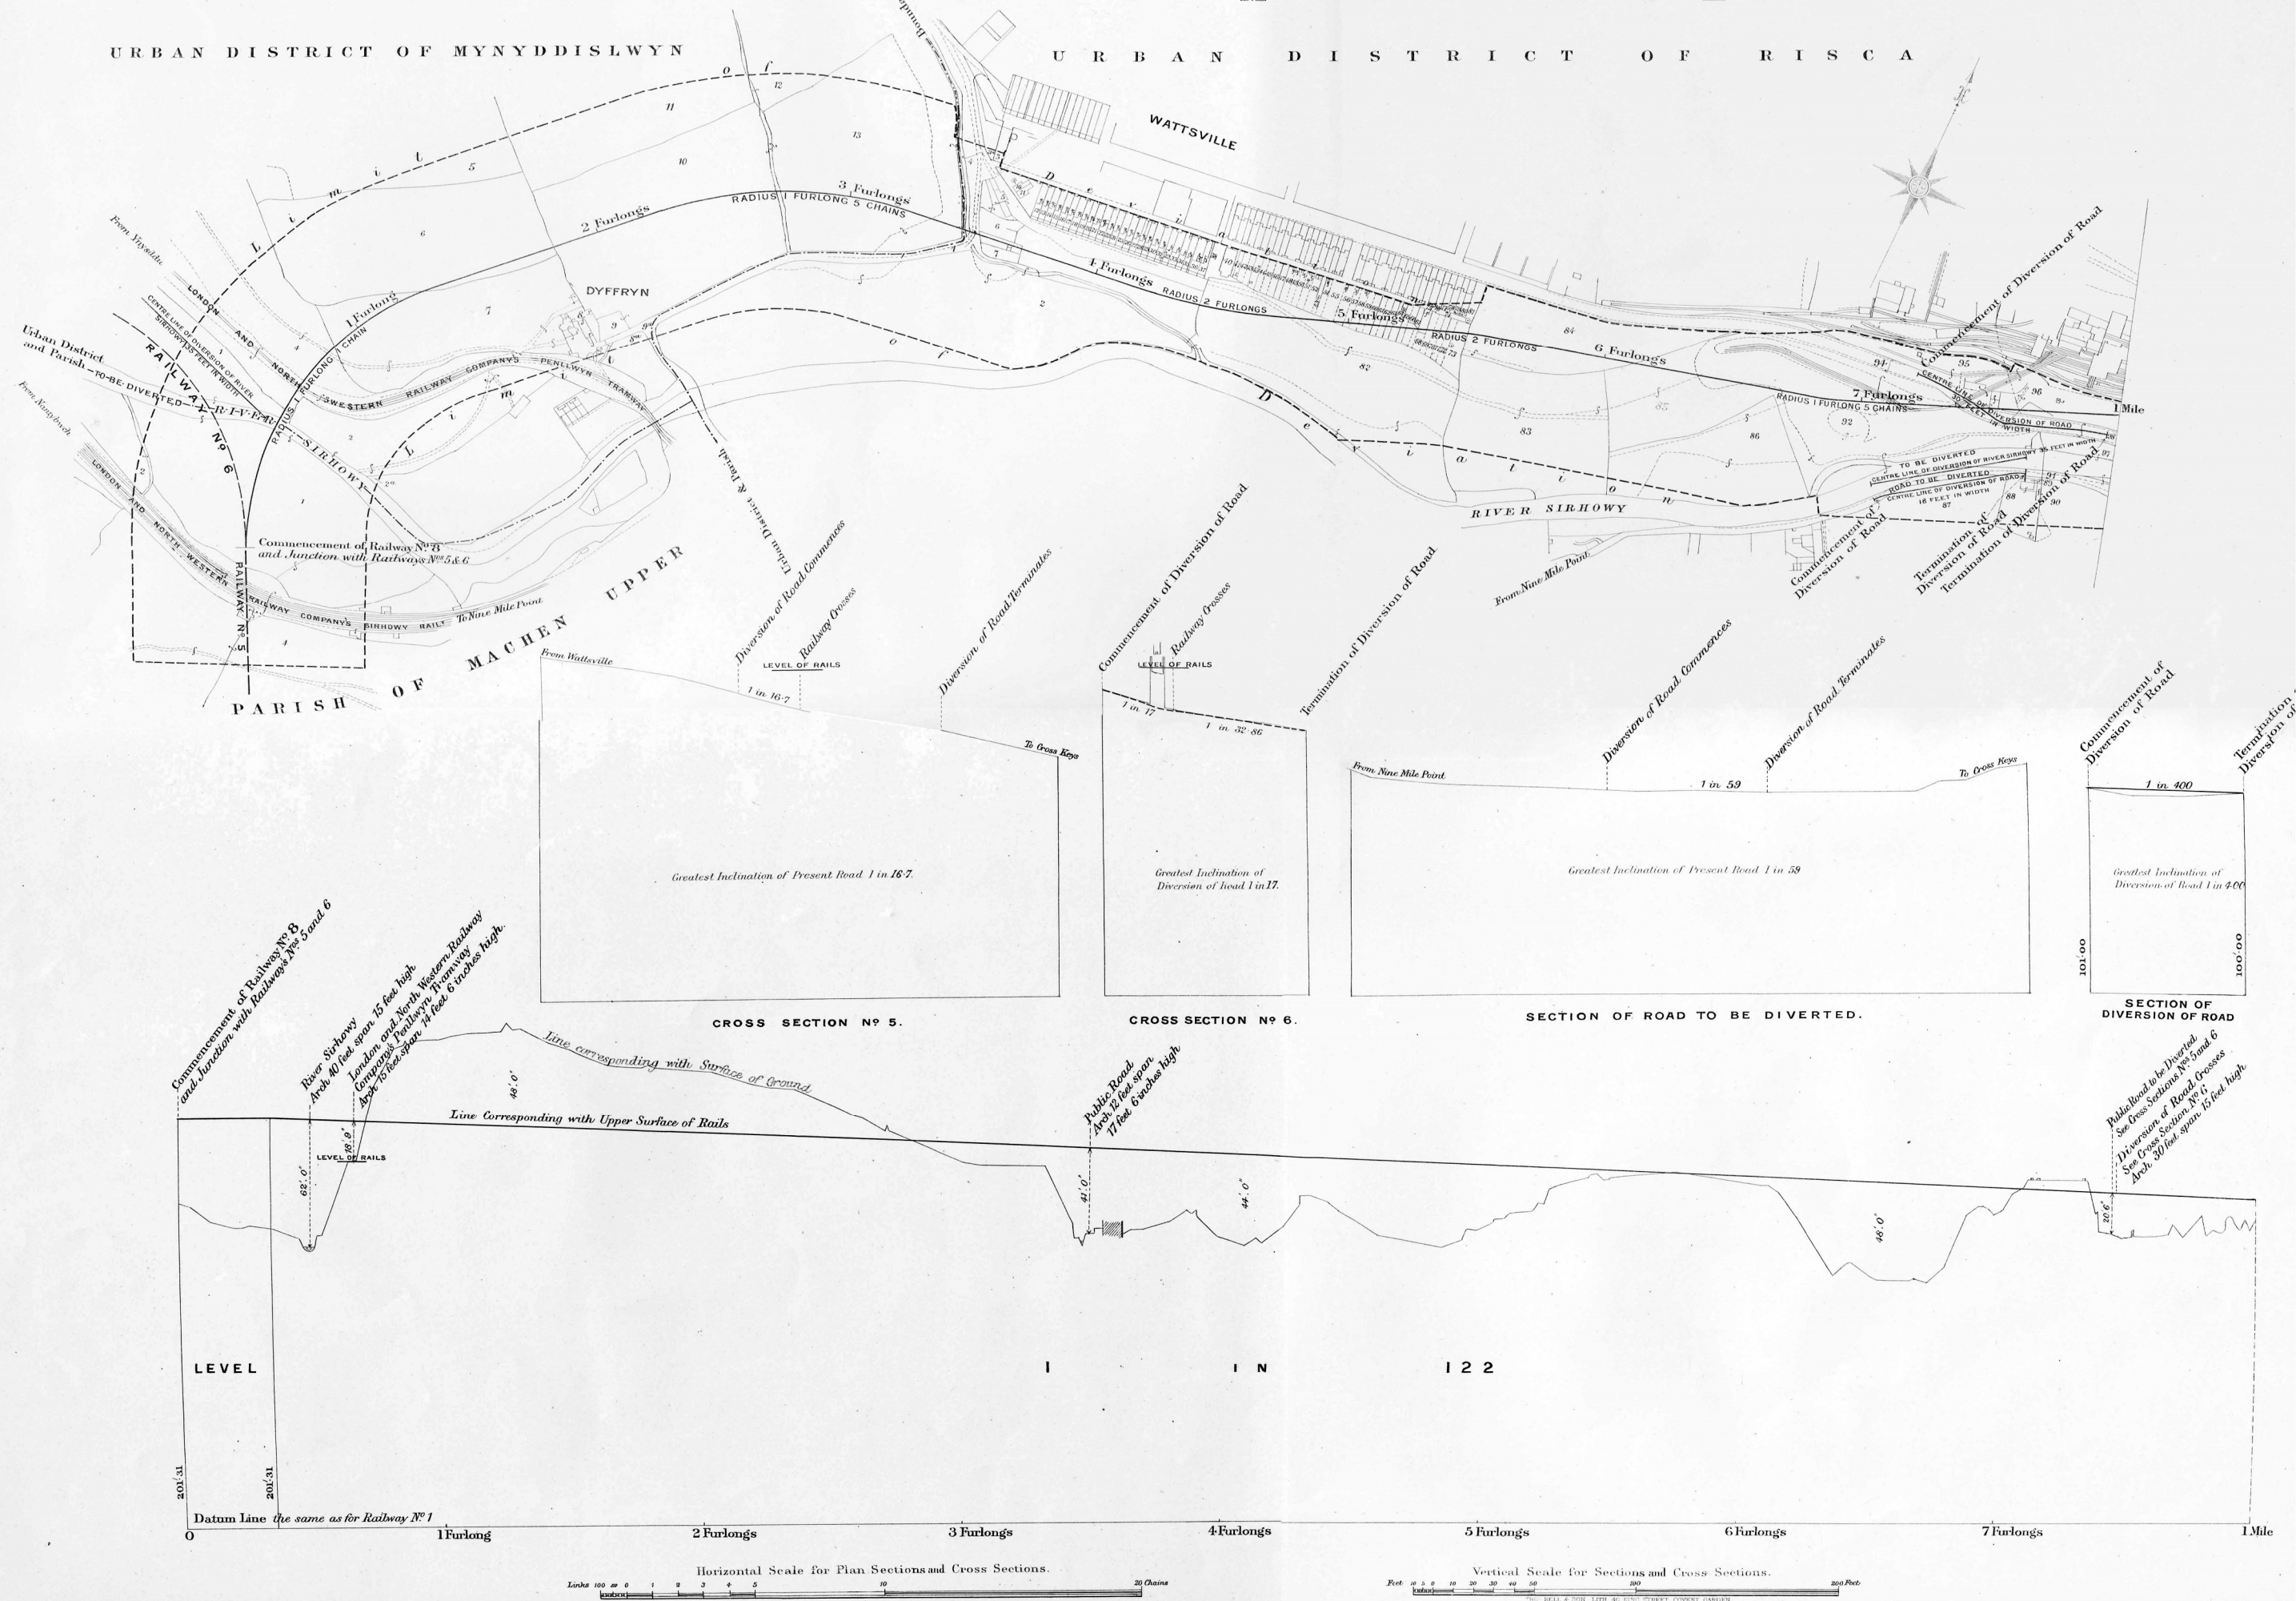

C O U N T Y O F M O N M O U T H

U R B A N D I S T R I C T O F R I S C A

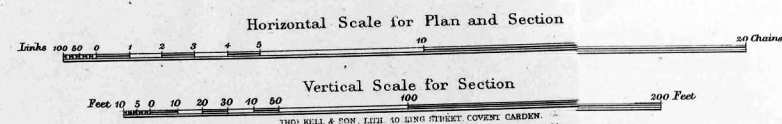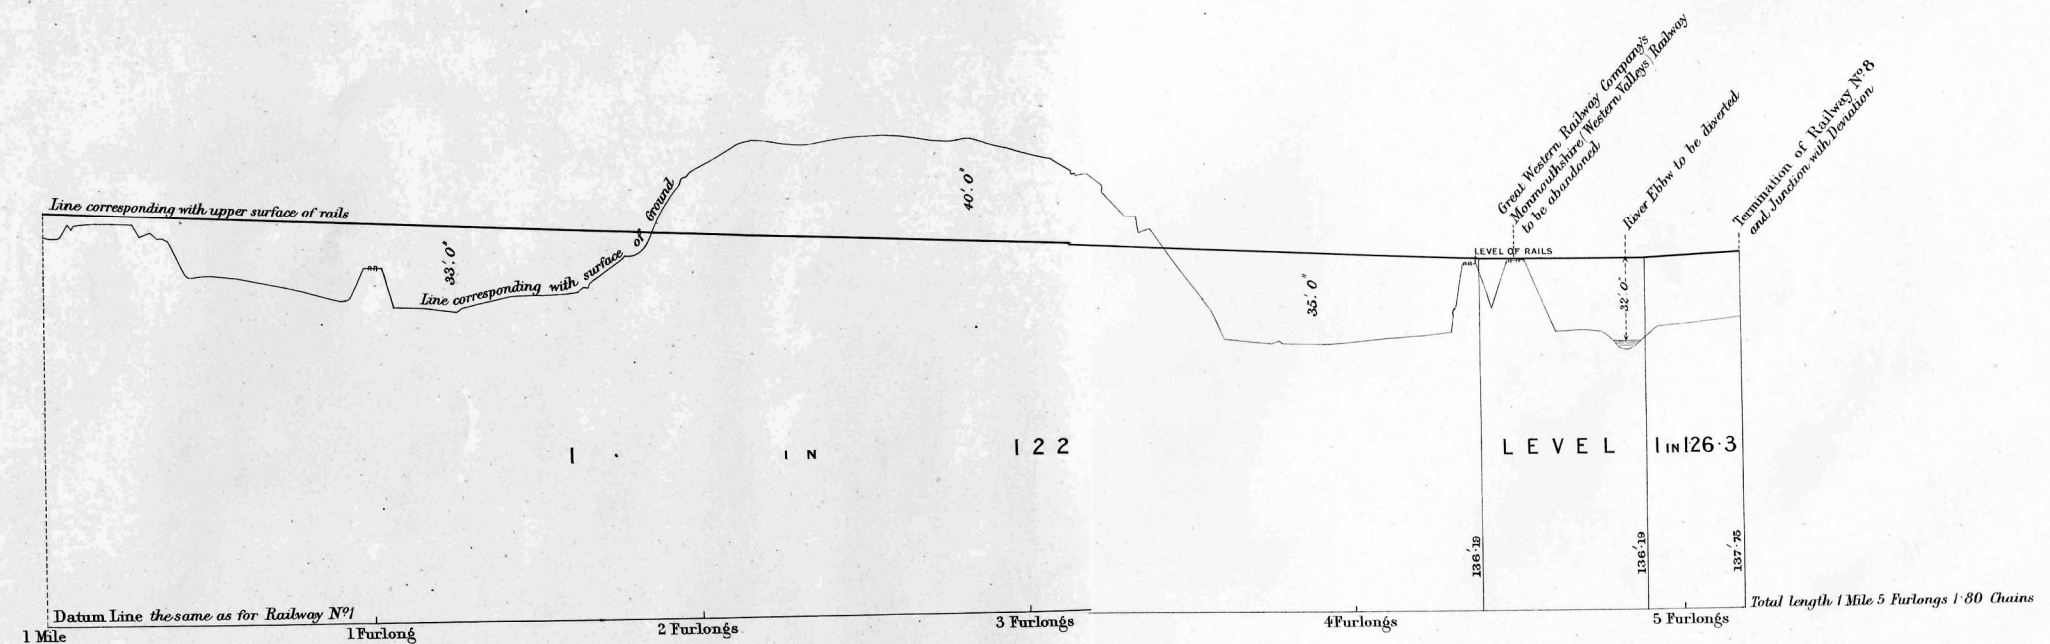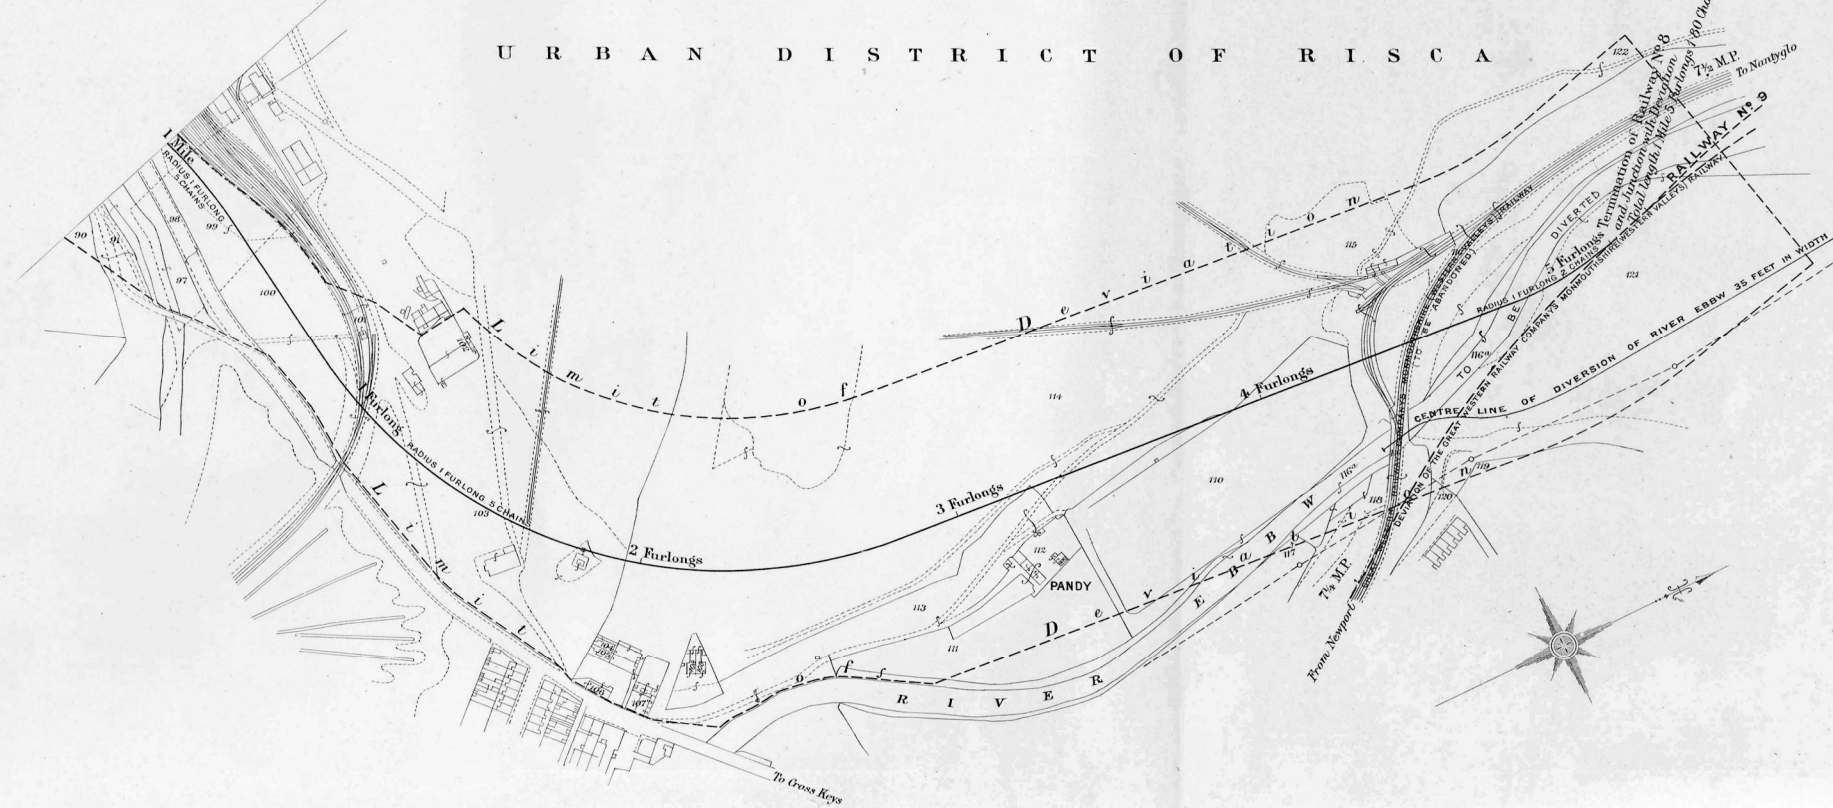

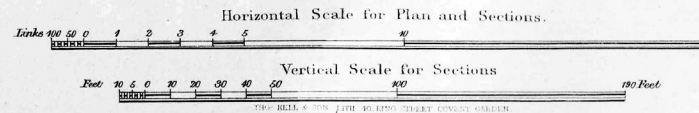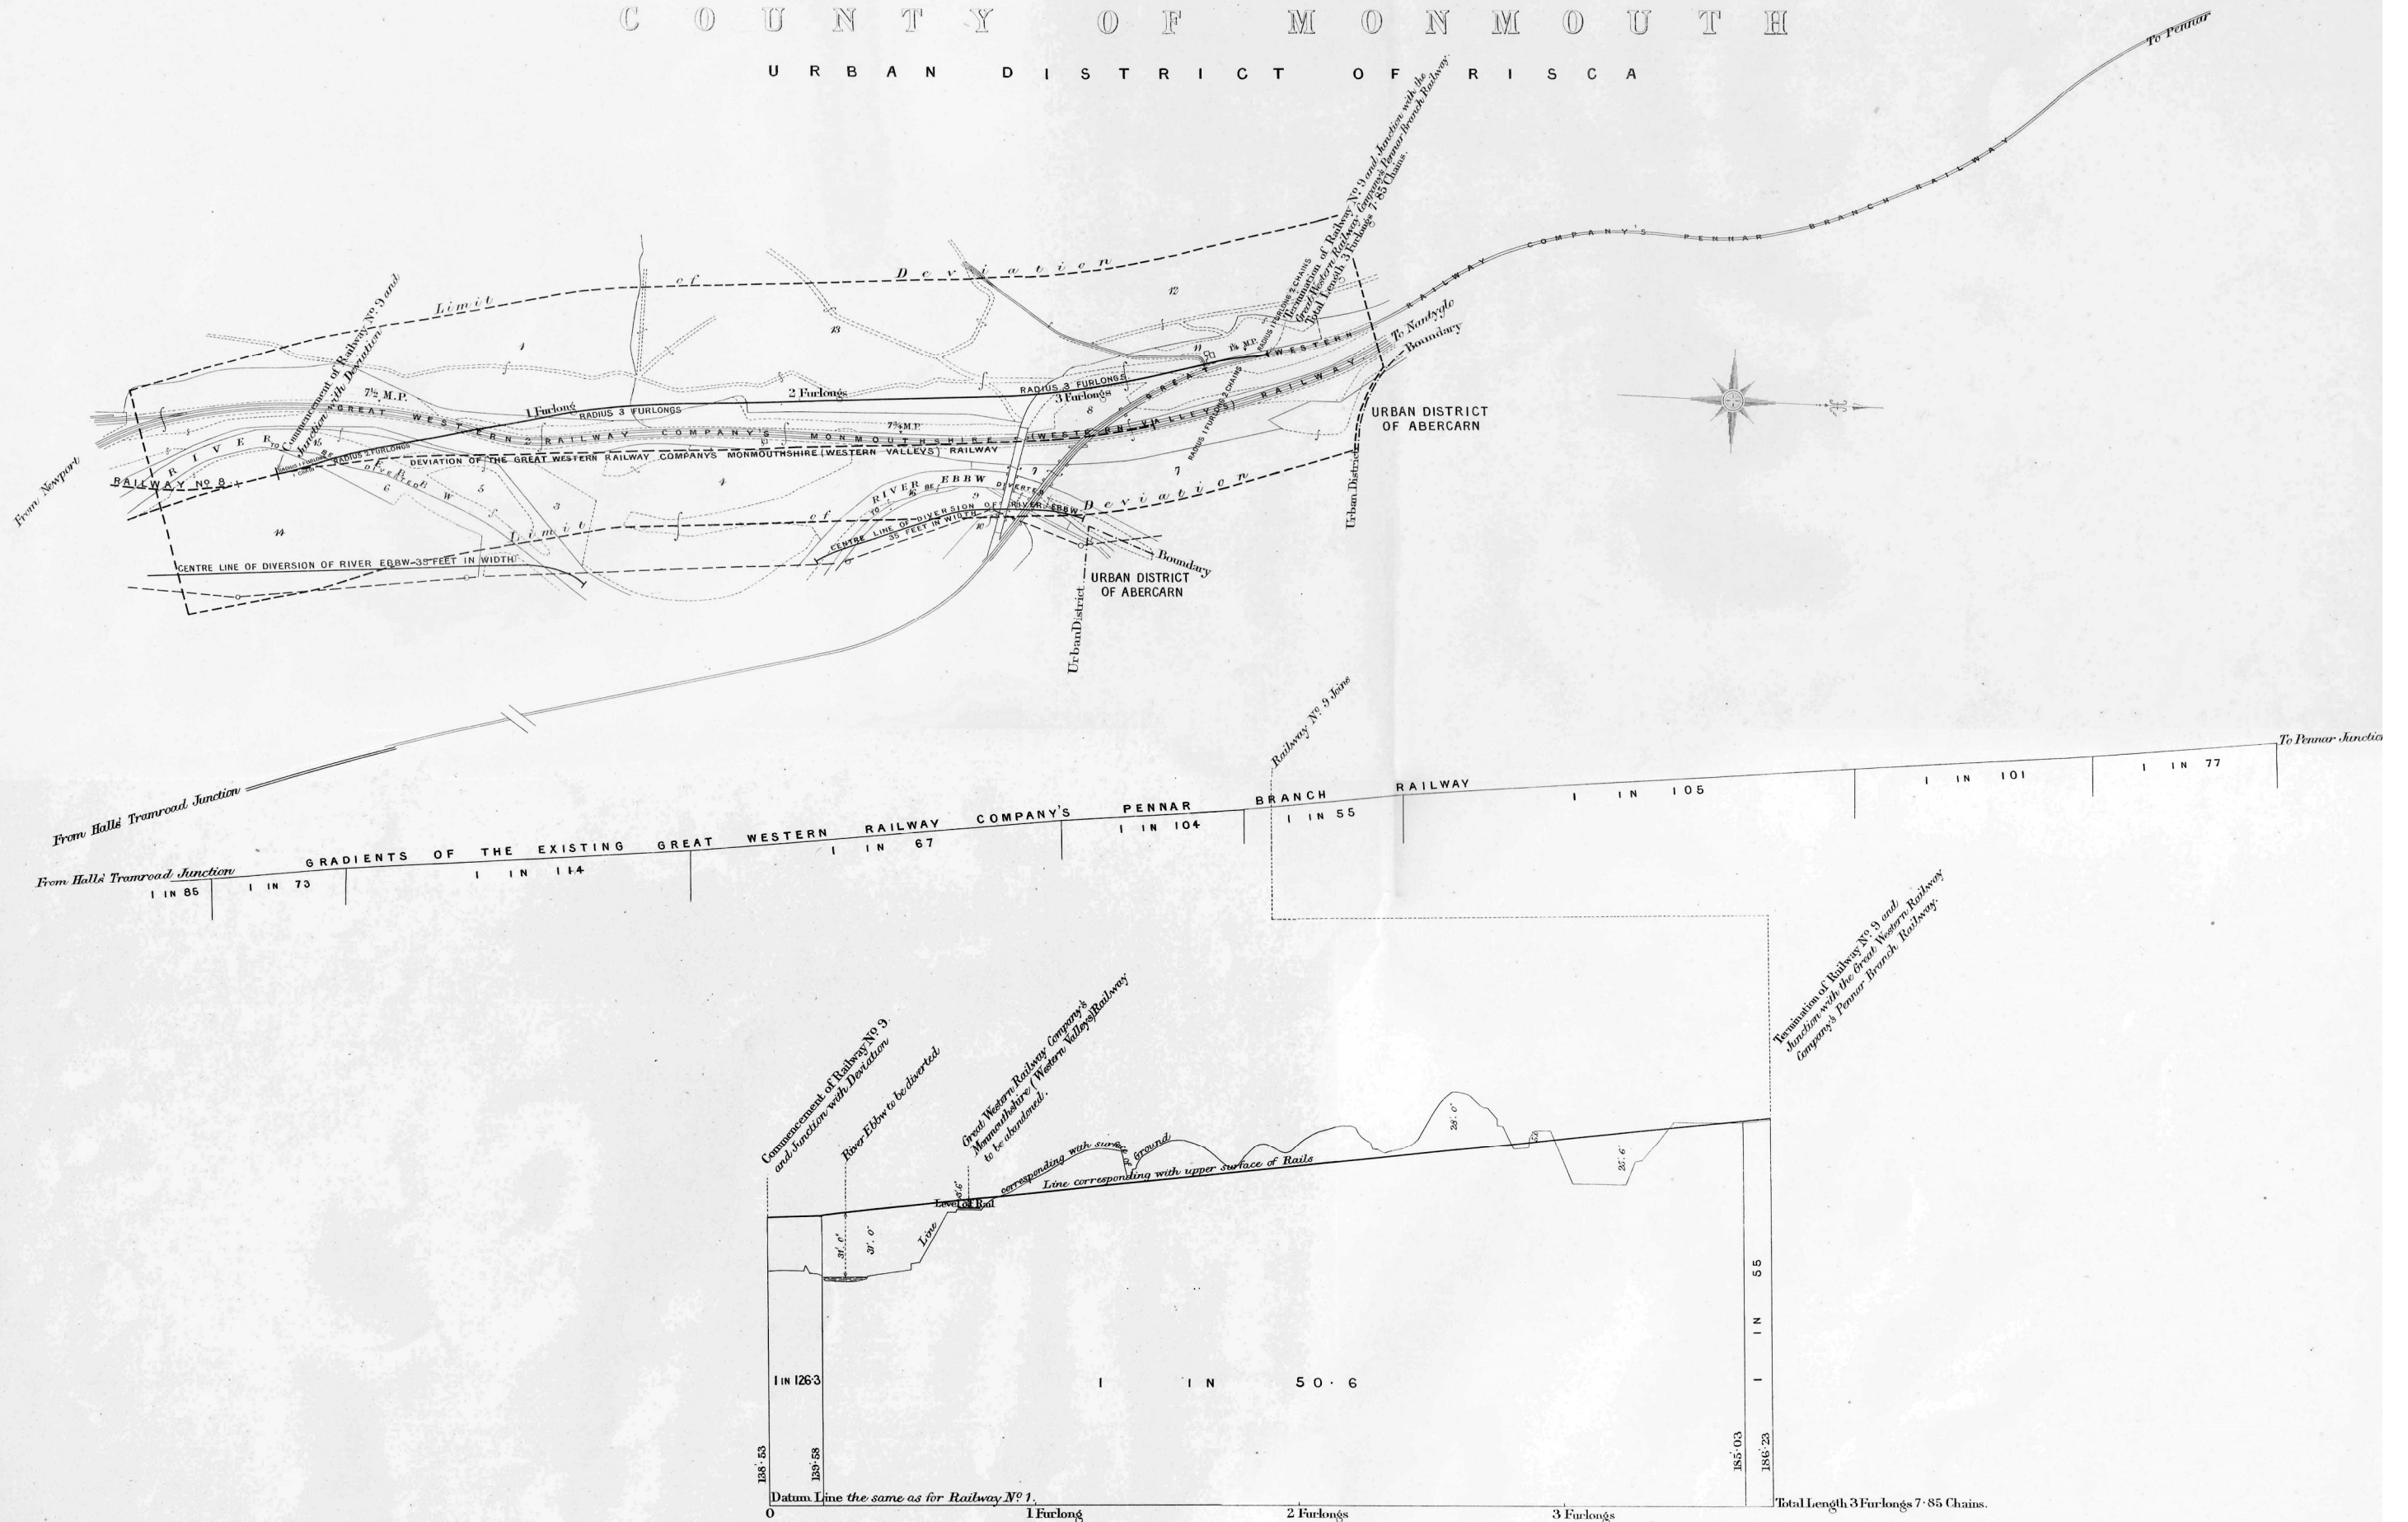


GREAT WESTERN, LONDON AND NORTH WESTERN AND RHYMNEY RAILWAY COMPANIES.

DEVIATION OF THE GREAT WESTERN RAILWAY COMPANY'S MONMOUTHSHIRE (WESTERN VALLEYS) RAILWAY.





Sheet N°15.
GREAT WESTERN, LONDON AND NORTH WESTERN
AND RHYMNEY RAILWAY COMPANIES.
DEVIATION
SESSION 1907.

C O U N T Y O F M O N M O U T H

U R B A N D I S T R I C T O F R I S C A

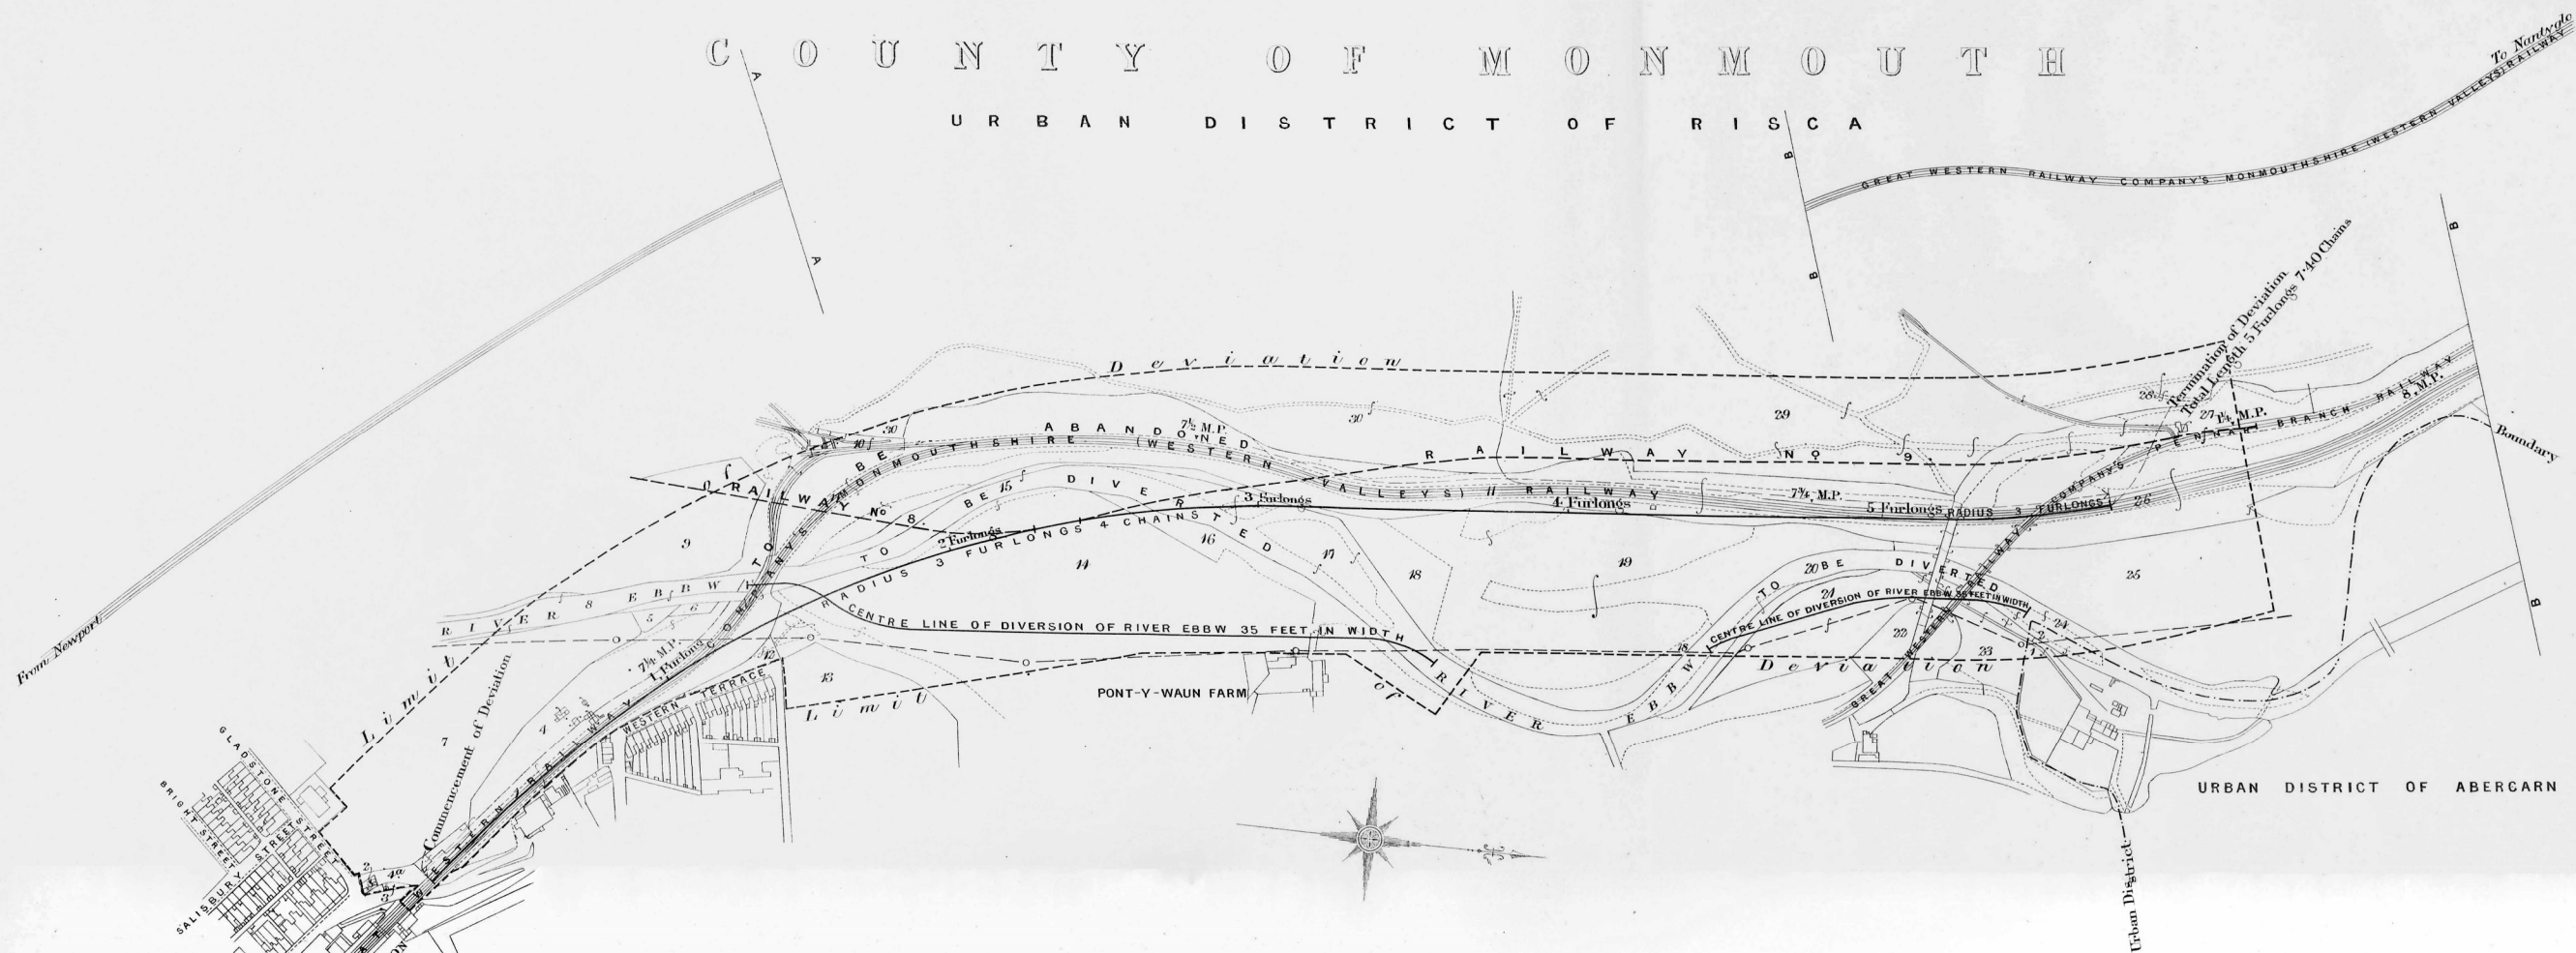


GRADIENTS OF THE EXISTING GREAT WESTERN RAILWAY COMPANY'S MONMOUTHSHIRE (WESTERN VALLEYS) RAILWAY.

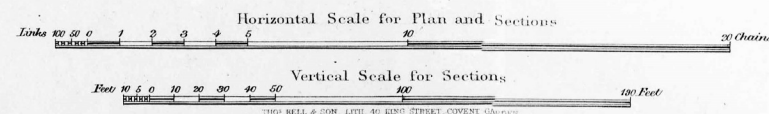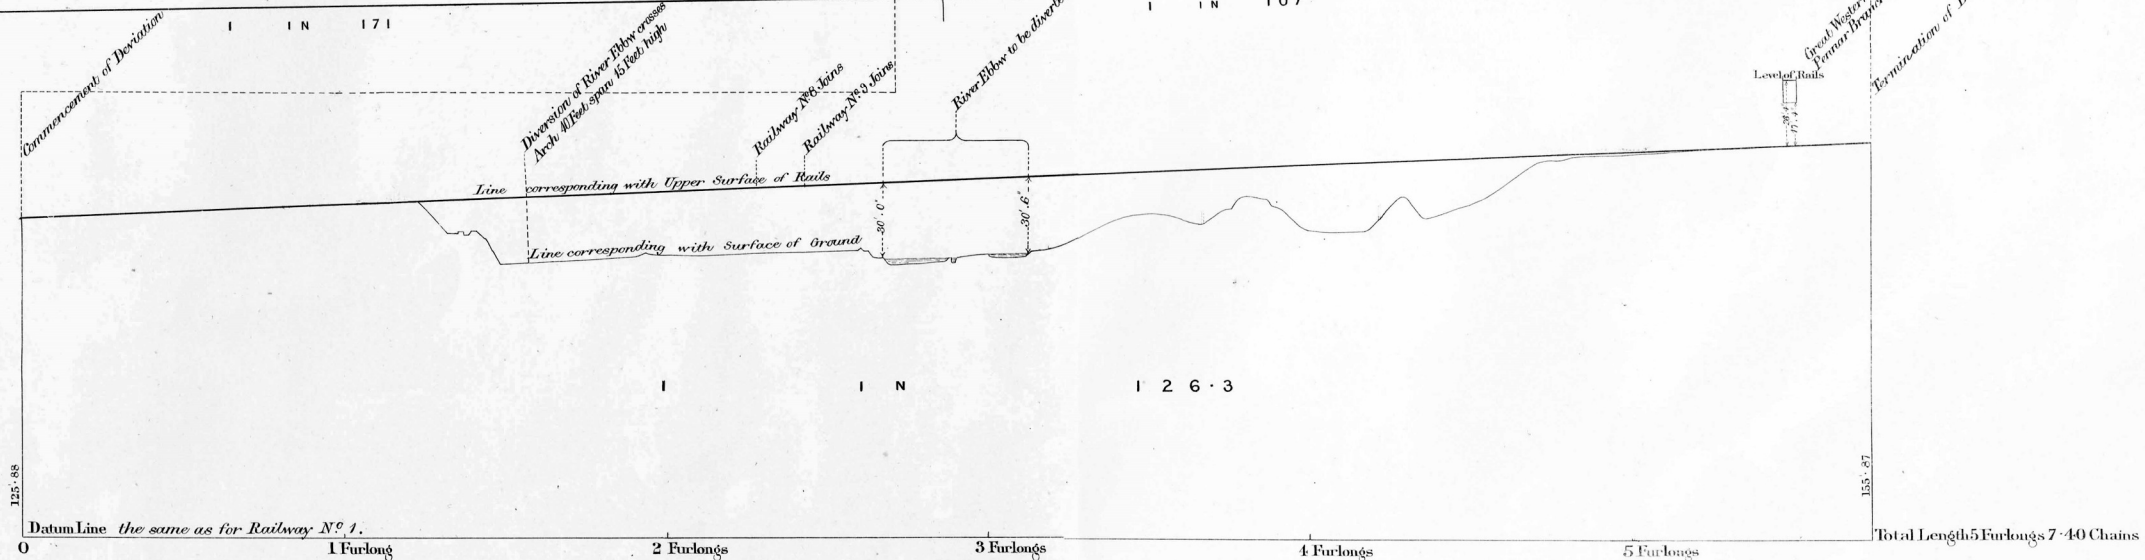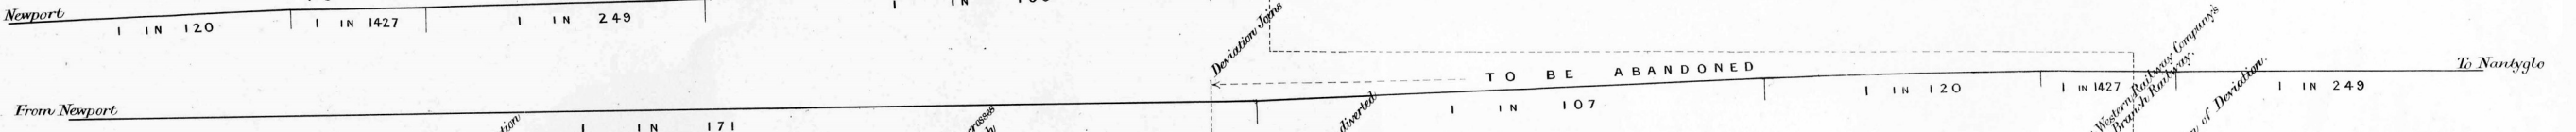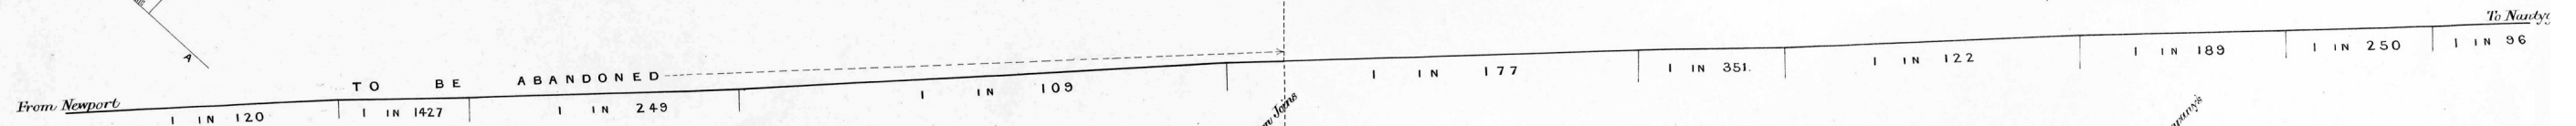

GREAT WESTERN, LONDON AND NORTH WESTERN AND RHYMNEY RAILWAY COMPANIES.
LANDS IN THE PARISH OF MACHEN UPPER

Sheet No. 16.
GREAT WESTERN, LONDON AND NORTH WESTERN
AND RHYMNEY RAILWAY COMPANIES.
LANDS IN THE PARISH OF MACHEN UPPER
SESSION 1907.

C O U N T Y O F M O N M O U T H

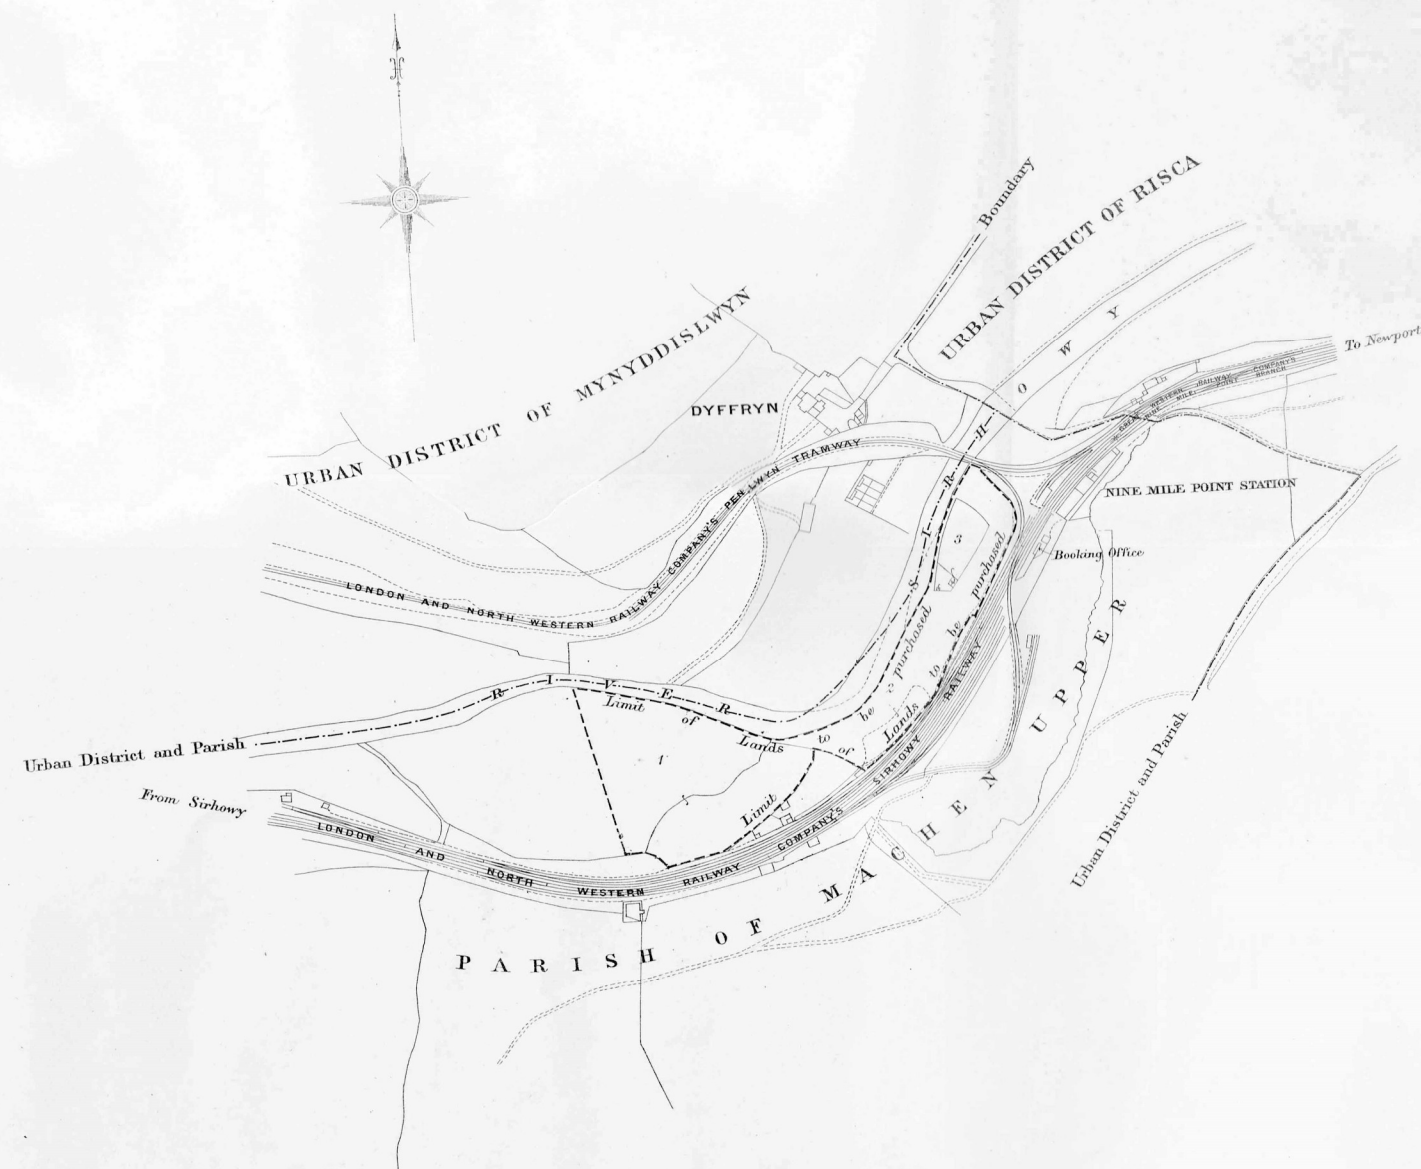

Links 100 50 0 1 2 3 4 5 Scale 10 20 Chains
THOS. REILLY & SON, LITH. 40, KING STREET, COVENT GARDEN.