

GREAT WESTERN RAILWAY.





RAILWAY N° 12

COUNTY OF GLAMORGAN


PARISH OF LLANSAMLET
IN THE RURAL DISTRICT OF SWANSEA

SHEET N° 29.





SESSION 1811.
GREAT WESTERN RAILWAY.
RAILWAY N° 12.

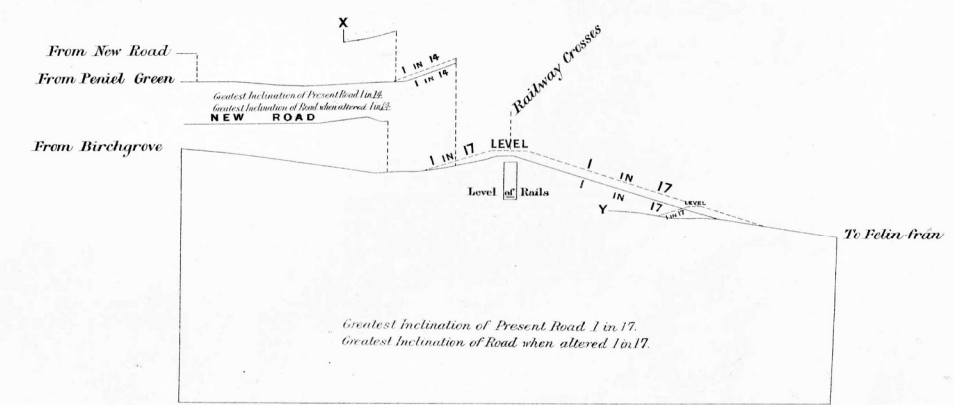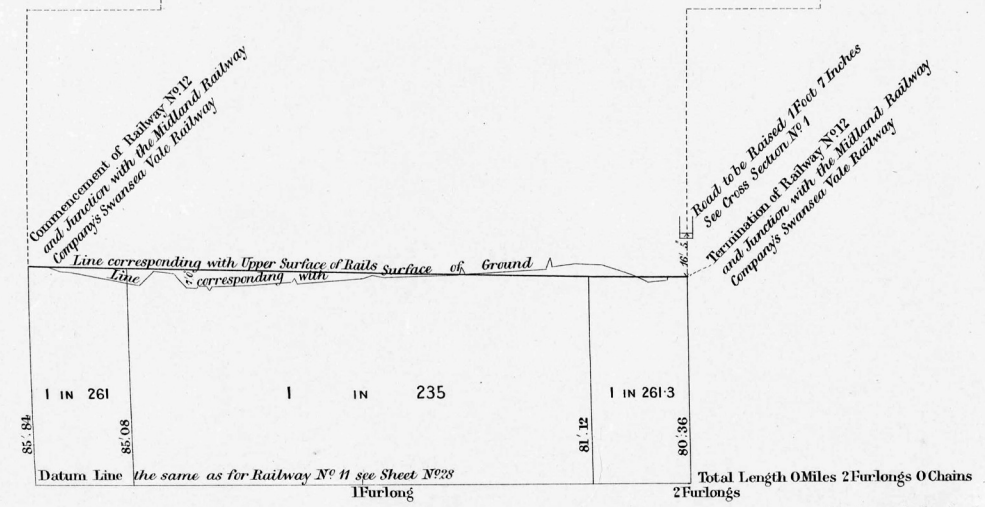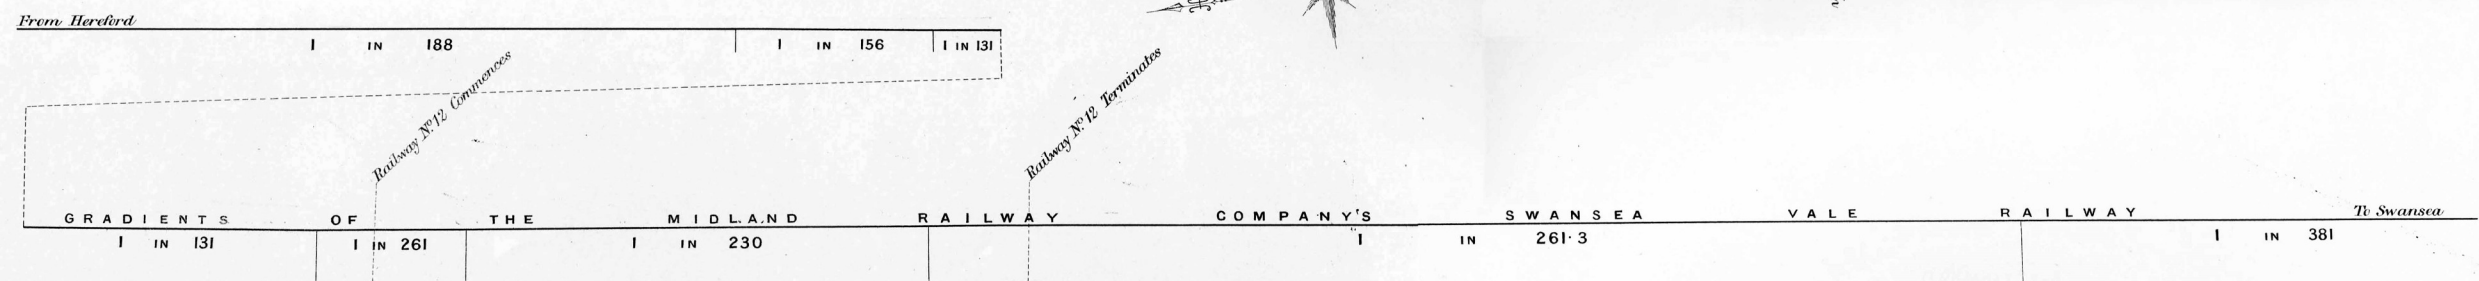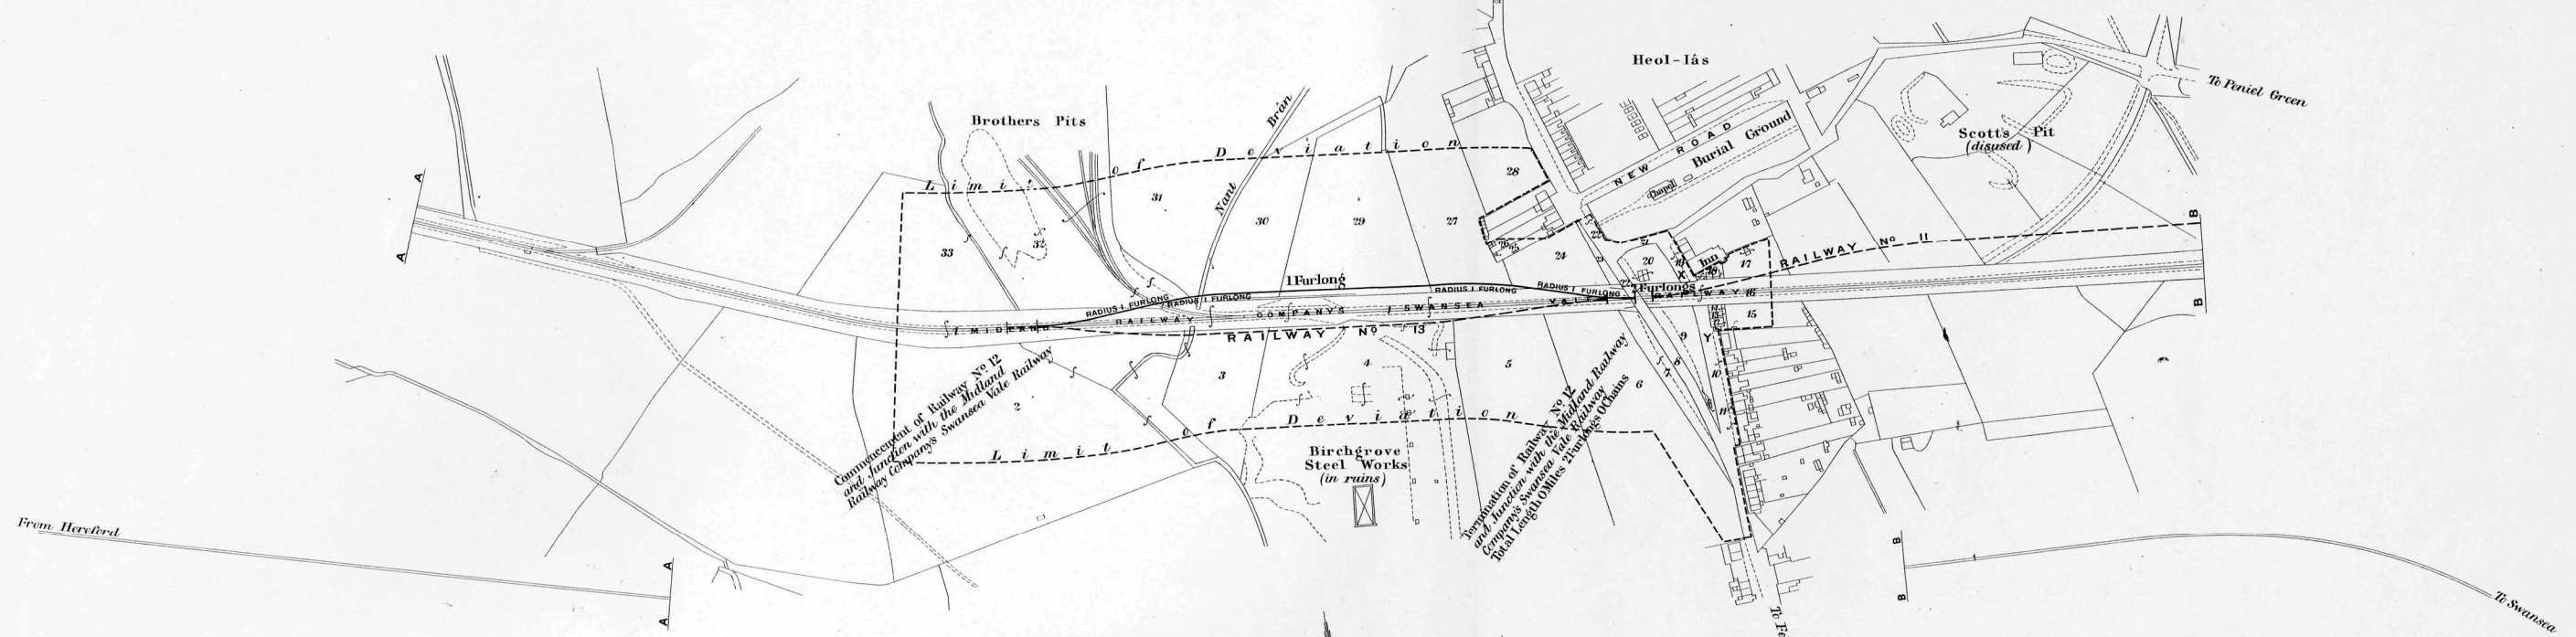


CROSS SECTION N° 1

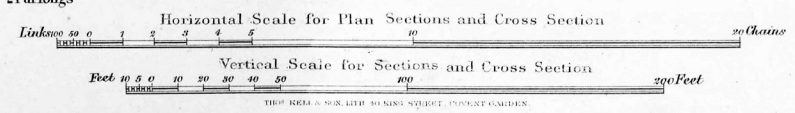



GREAT WESTERN RAILWAY.
RAILWAY N° 13
COUNTY OF GLAMORGAN
PARISH OF LLANSAMLET
in the Rural District of Swansea

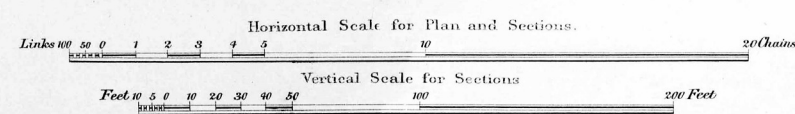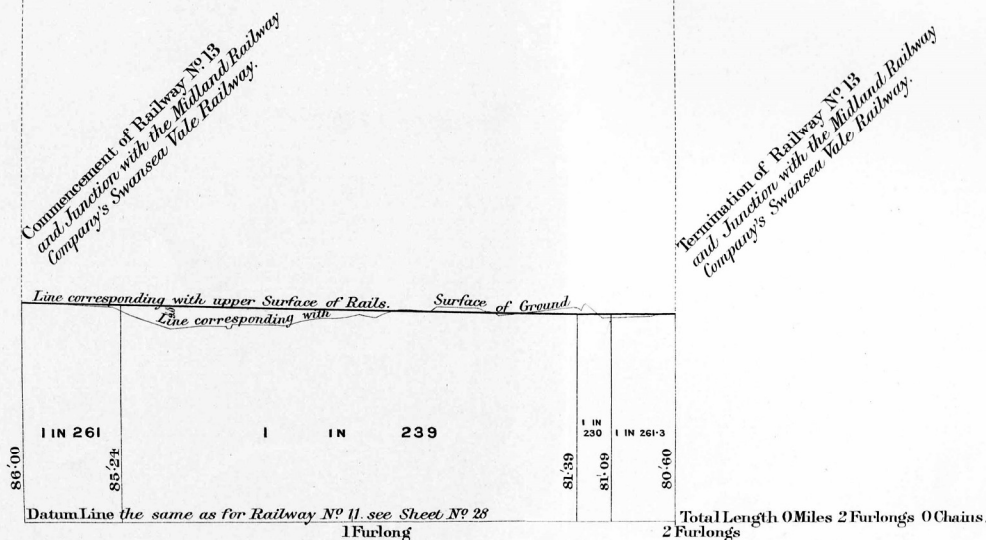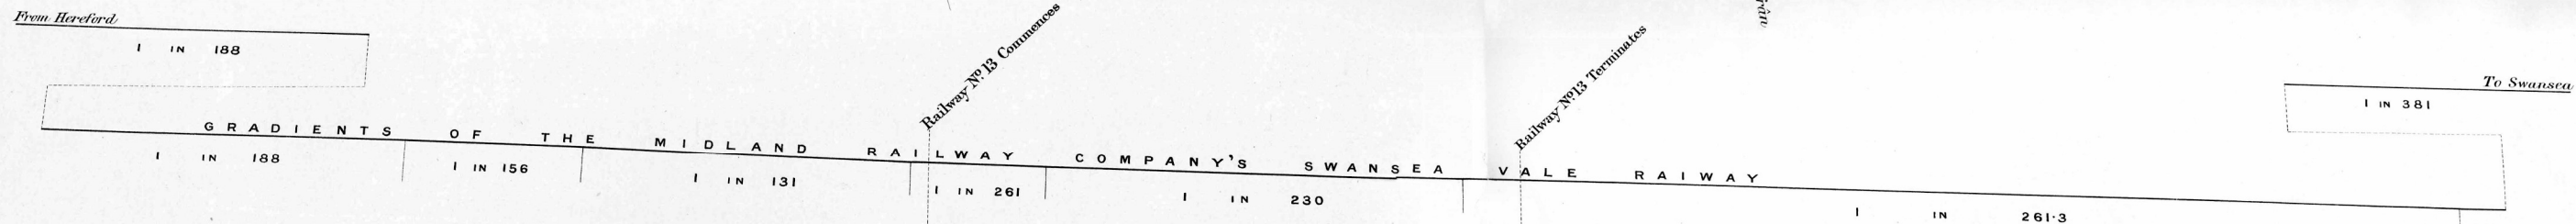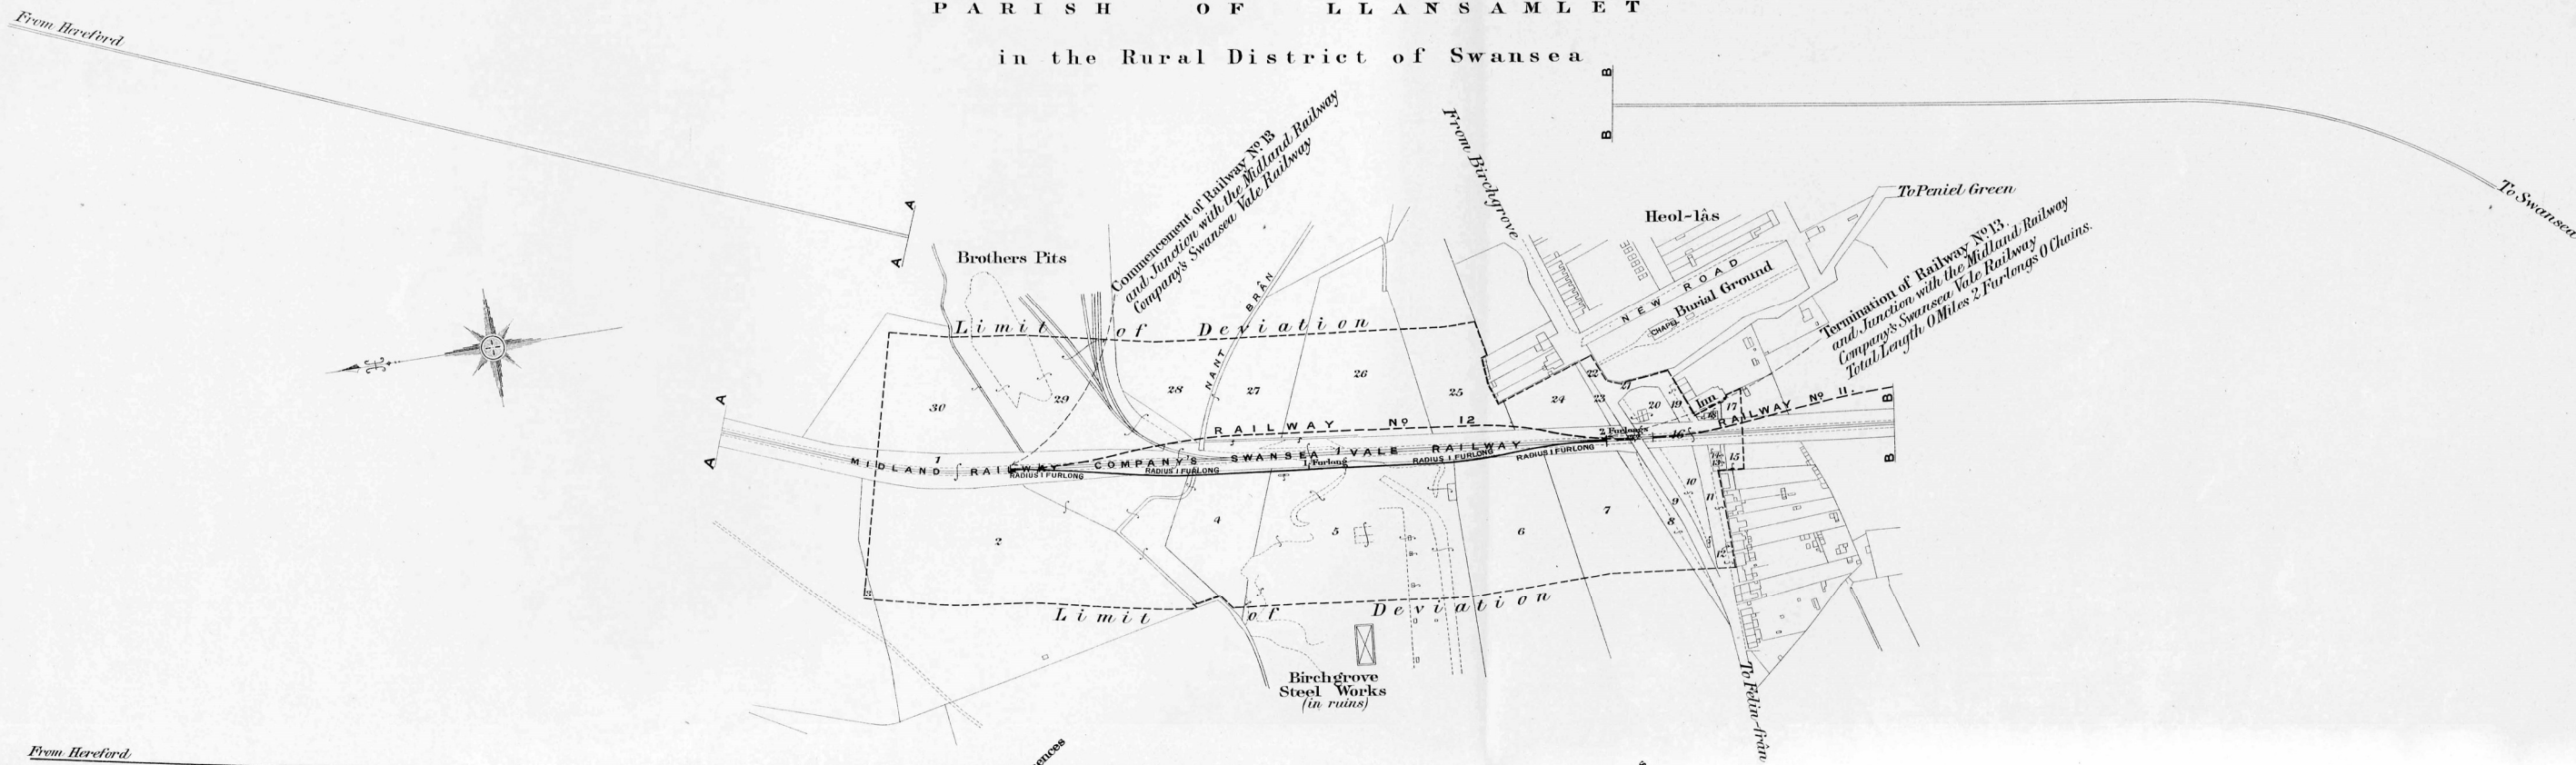

GREAT WESTERN RAILWAY.
BRIDGE AND LANDS AT FELIN-FRÂN
COUNTY OF GLAMORGAN
PARISH OF LLANSAMLET
IN THE RURAL DISTRICT OF SWANSEA

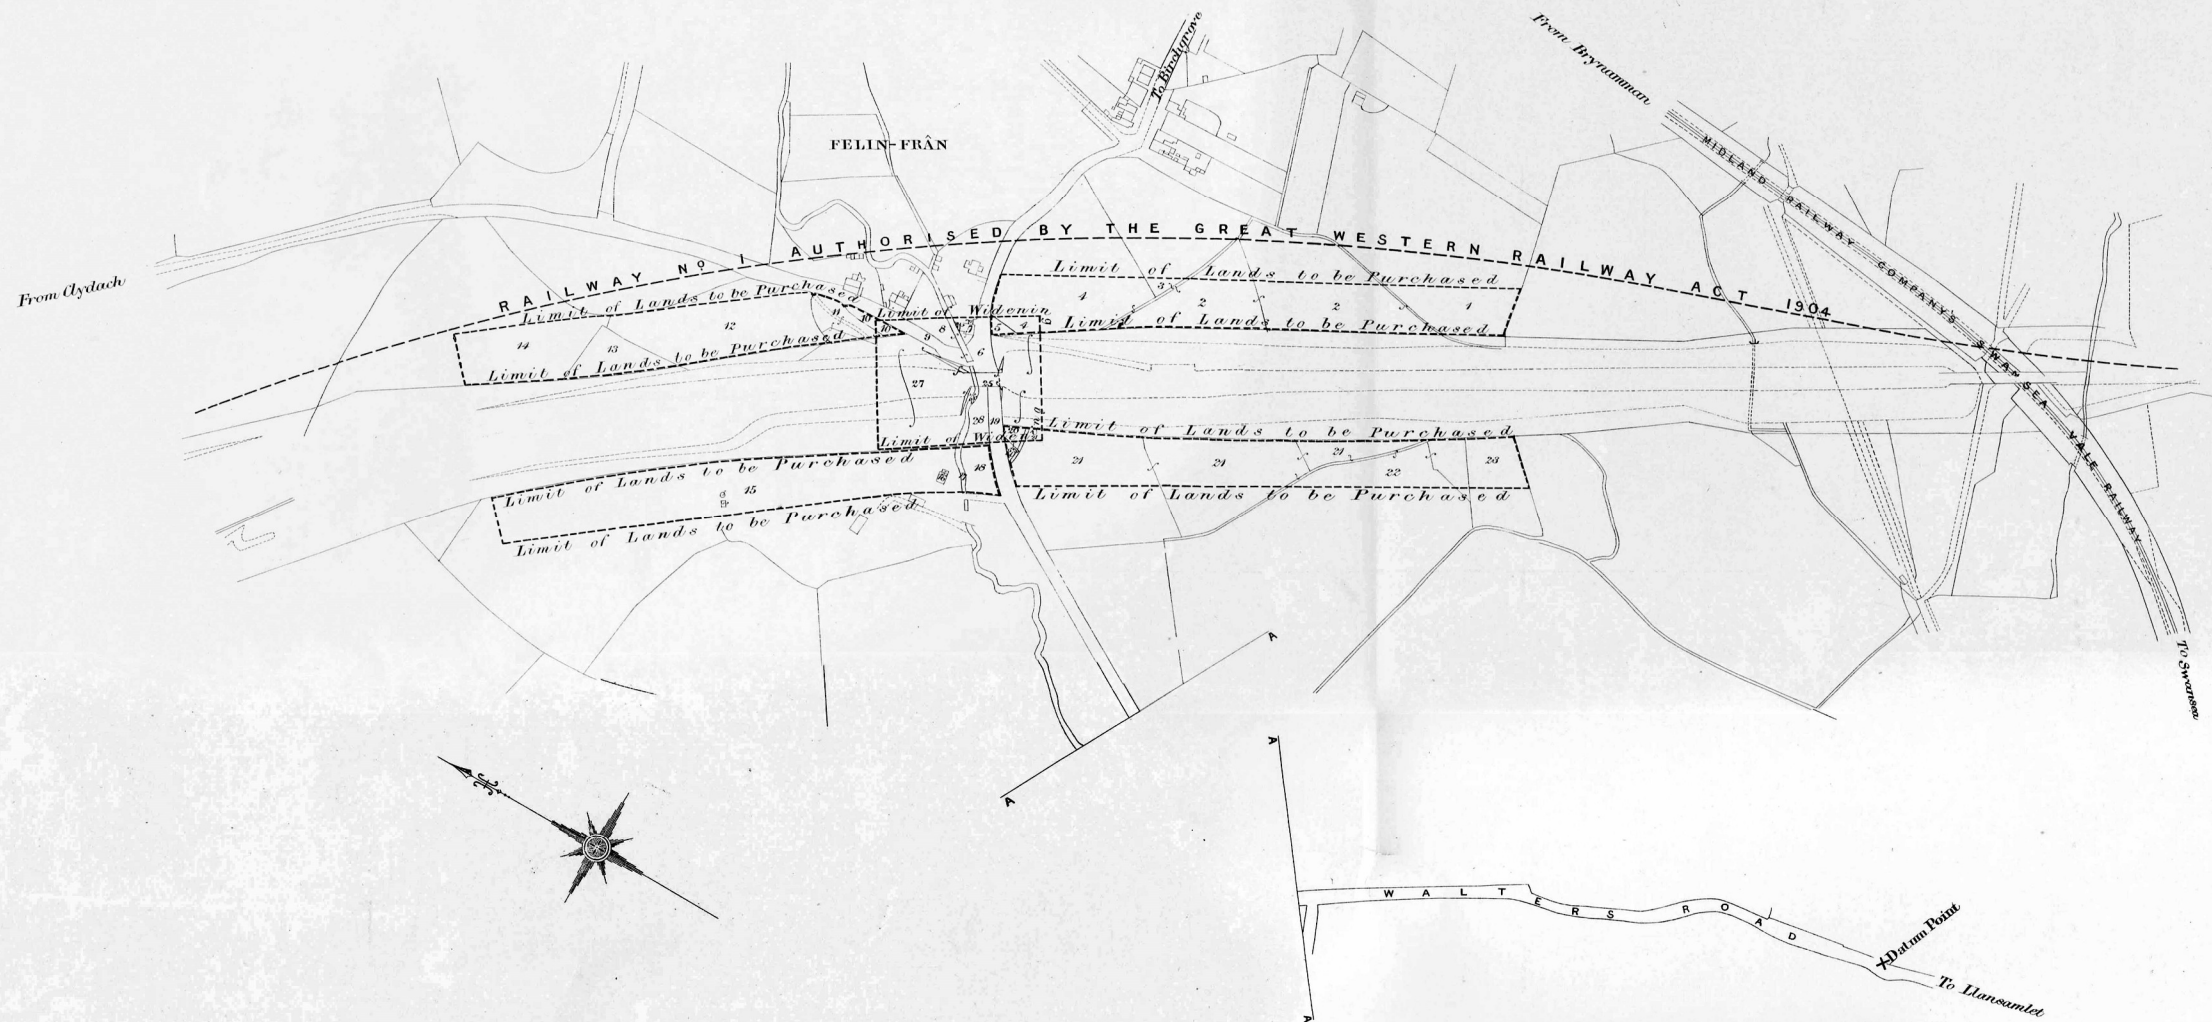

SECTION

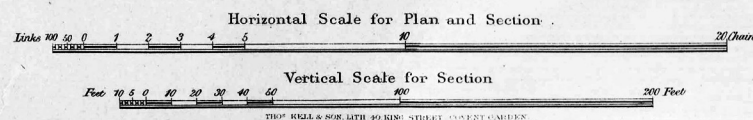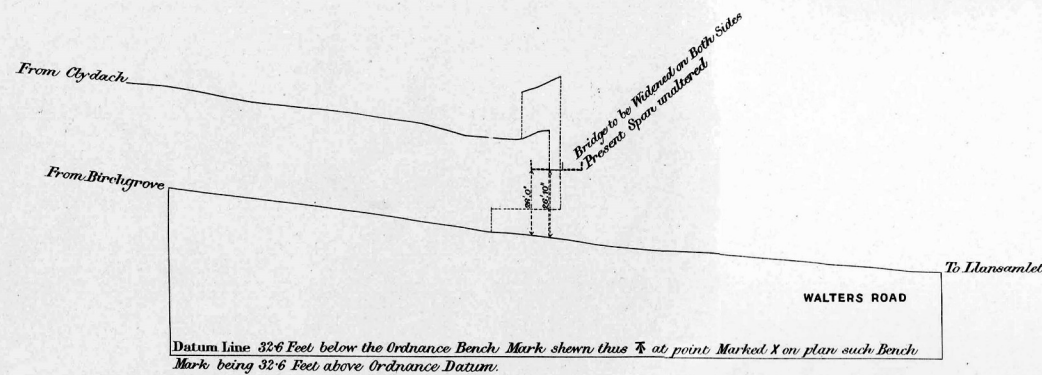

GREAT WESTERN RAILWAY.


SHEET No 32.

C O U N T Y O F G L A M O R G A N

LANDS IN THE PARISH OF RHYNDWYCLYDACH


PARISH OF RHYNDWYCLYDACH

in the Rural District of Pontardawe

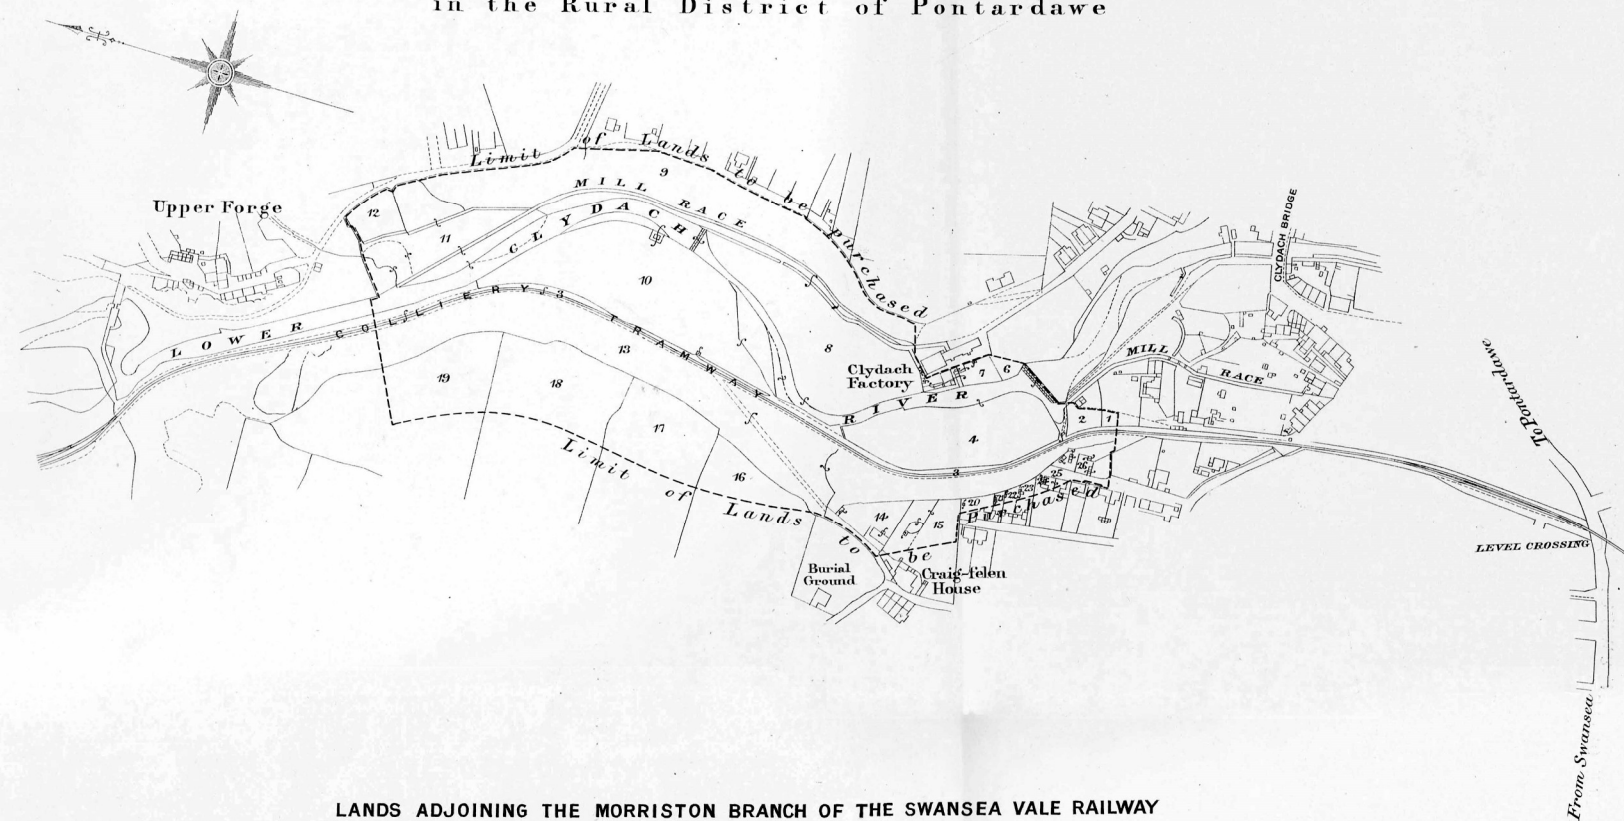

LANDS ADJOINING THE MORRISTON BRANCH OF THE SWANSEA VALE RAILWAY

PARISH OF LLANSAMLET
In the Rural District of Swansea

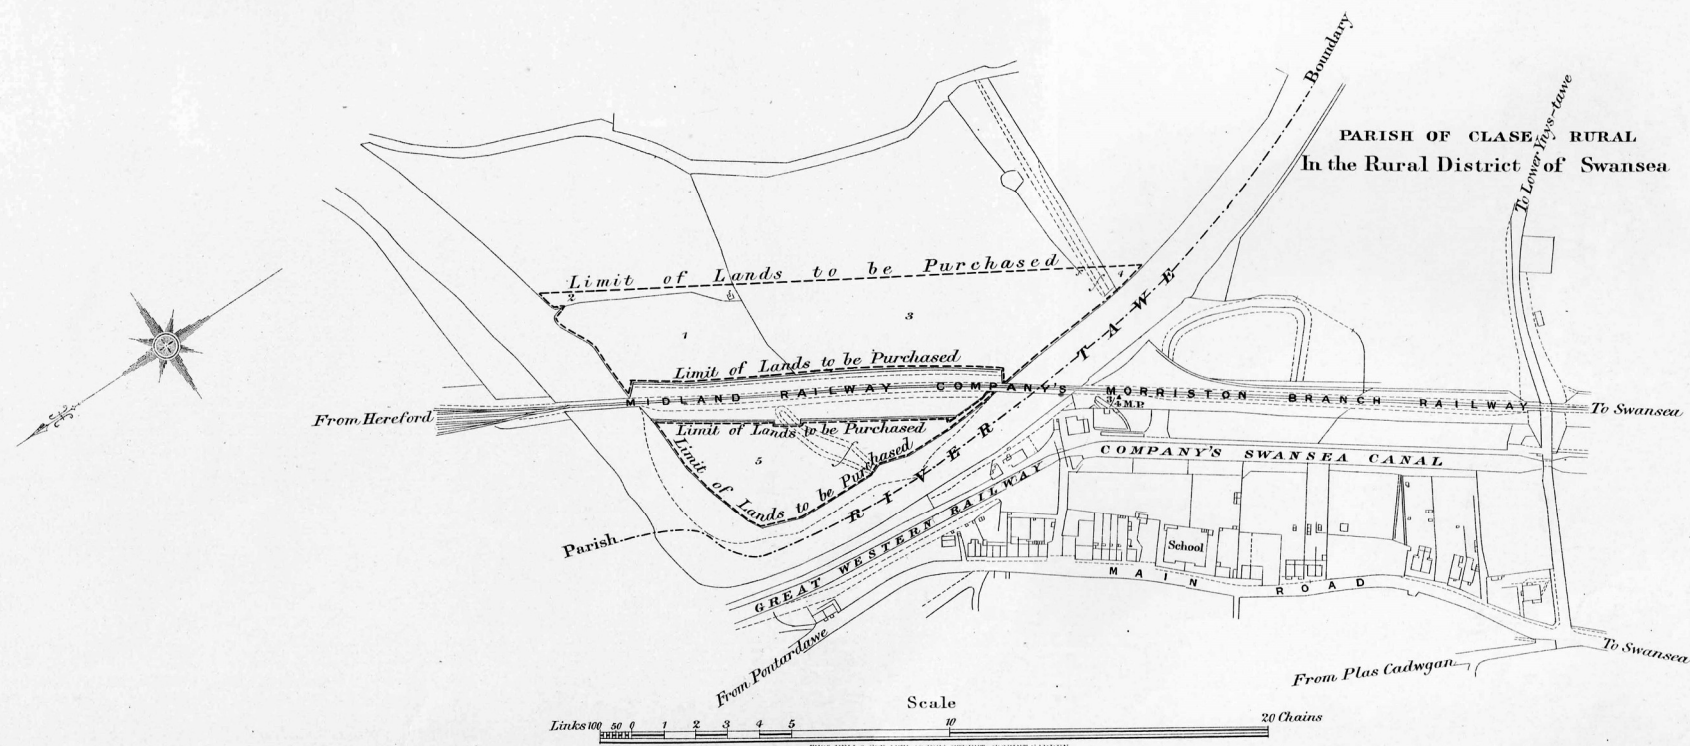

Scale
Links 100 50 0 1 2 3 4 5 20 Chains
TROP. KELL & SON, LTD. 40, LINDSAY STREET, COVENT GARDEN

GREAT WESTERN RAILWAY.
LANDS NEAR HEOL-LÂS
COUNTY OF GLAMORGAN
PARISH OF LLANSAMLET
IN THE RURAL DISTRICT OF SWANSEA

